
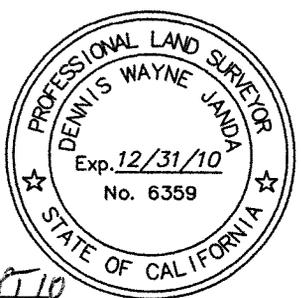


13572.TIF

STREET: VIA MONTECITO

OFFICIAL USE ONLY

X-STREET: OVERLOOK PARKWAY

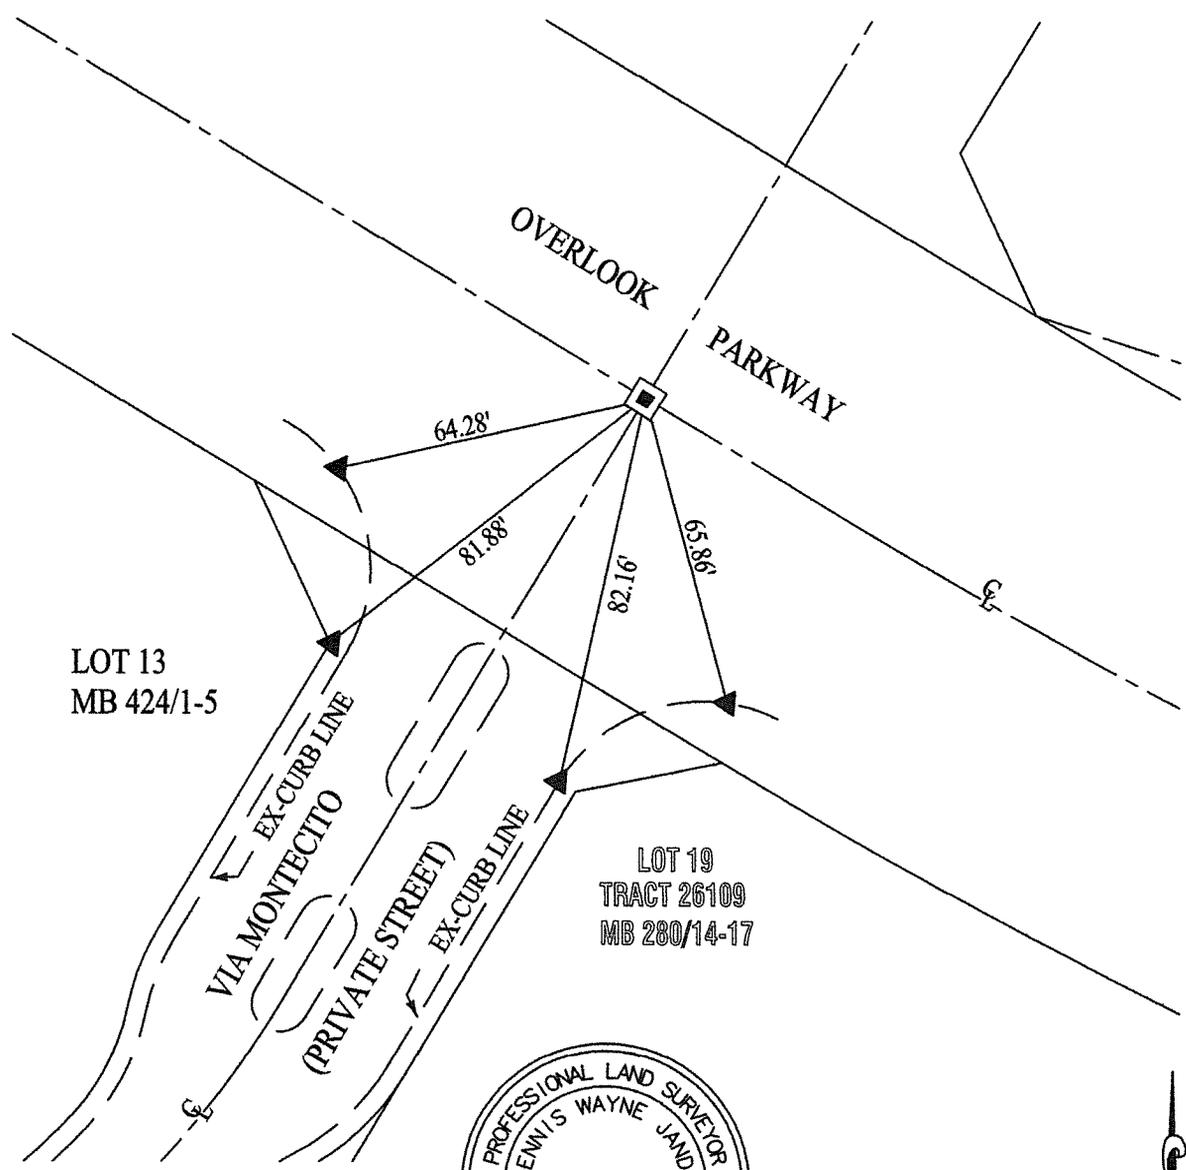

Dennis W. Janda
 DENNIS W. JANDA
 9 SEP 10
 DATE

LEGEND:

- ▲ SET NAIL & TAG ON ROLLING CURB STAMPED "L.S. 6359"
- FD. 1 1/2" O.D. I.P. DN 0.1', NO TAG PER M.B. 262/15-18

DJI
 DENNIS JANDA, INC.

SCALE: 1"=40'
 DATE: 5/27/08
 DRAWN BY: MQ

OFFICIAL TIE PLAT
 CITY OF RIVERSIDE

THESE TIES ARE FOR THE PURPOSE OF PERPETUATING THE FOUND MONUMENTATION. NO CLAIM IS MADE AS TO THE RELATIONSHIP OF THE POINTS OR LINES SHOWN HEREON TO TRUE BOUNDARY LOCATIONS

SHEET 2 OF 9
 FILE NO:
 SM-07-045