


13579.TIF

STREET: VIA MONTECITO

OFFICIAL USE ONLY

X-STREET: CUL-DE-SAC

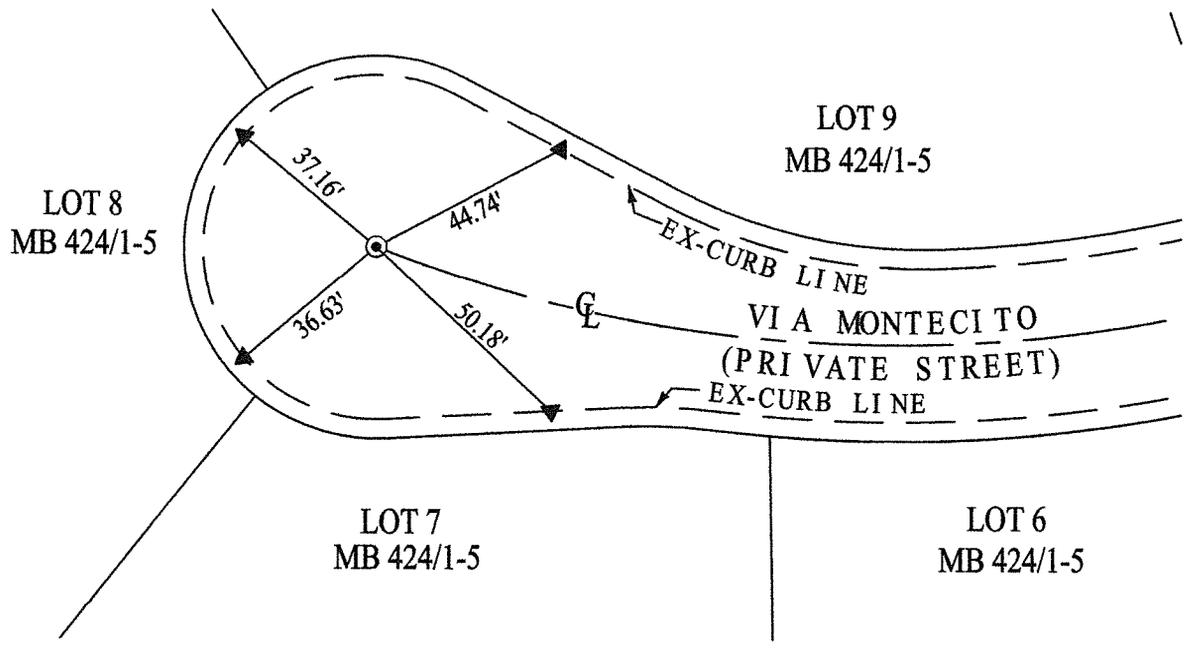

LEGEND:

- ⊙ SET 1" I.P. WITH TAG STAMPED "L.S. 6359" FLUSH WITH FS
- ▲ SET NAIL & TAG ON ROLLING CURB STAMPED "L.S. 6359"



Dennis W. Janda
 DENNIS W. JANDA DATE 9/25/10



DJI
 DENNIS JANDA, INC.

SCALE: 1"=40'
 DATE: 5/27/08
 DRAWN BY: MQ

OFFICIAL TIE PLAT
 CITY OF RIVERSIDE

THESE TIES ARE FOR THE PURPOSE OF PERPETUATING THE FOUND MONUMENTATION. NO CLAIM IS MADE AS TO THE RELATIONSHIP OF THE POINTS OR LINES SHOWN HEREON TO TRUE BOUNDARY LOCATIONS

SHEET 9 OF 9
 FILE NO:
 SM-07-045