

13593.TIF

STREET: BRADLEY STREET

OFFICIAL USE ONLY


X-STREET: WESTGATE COURT

HISTORICAL DATA

F.B. 9925/154
8689.TIF

FD 1" I.P. FLUSH W/P PLUG LS 3018
PER M.B. 181/66-67 ACCEPTED AS
C.L. INT. BRADLEY ST & WESTGATE CT


SET GEAR SPIKE AND CITY SURVEYOR
TAG FLUSH AFTER WATER LINE CONST.
5/17/10.

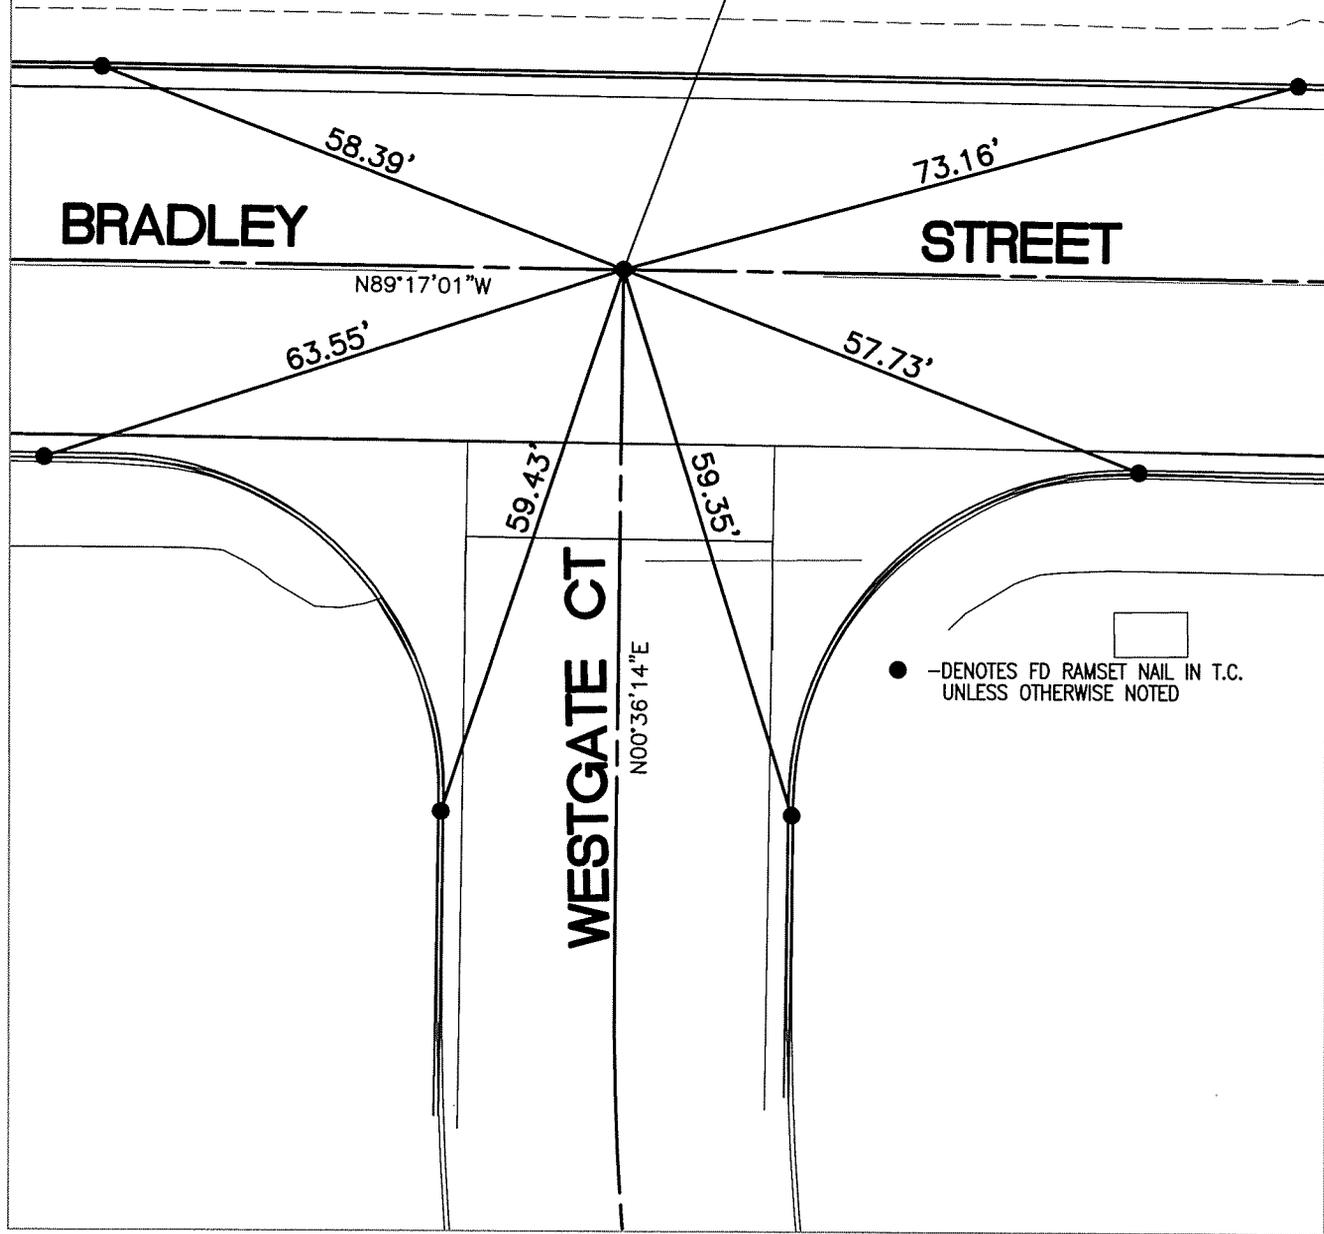

SCALE: 1"=20'
 DATE: 5/18/10
 DRAWN BY: CURT
 F.B.: SEE HISTORICAL DATA
 SEC: 14 T.3S.,R.5W

OFFICIAL TIE PLAT
CITY OF RIVERSIDE

THESE TIES ARE FOR THE PURPOSE OF PERPETUATING THE FOUND
 MONUMENTATION. NO CLAIM IS MADE AS THE RELATIONSHIP OF THE
 POINTS OR LINES SHOWN HEREON TO TRUE BOUNDARY LOCATIONS

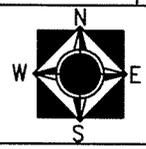

SHEET 1 OF 1