

13626.T1F


Street:

CARLSBAD WAY

X-Street:  
OFFICIAL USE ONLY

CUL DE SAC

FD NOTHING

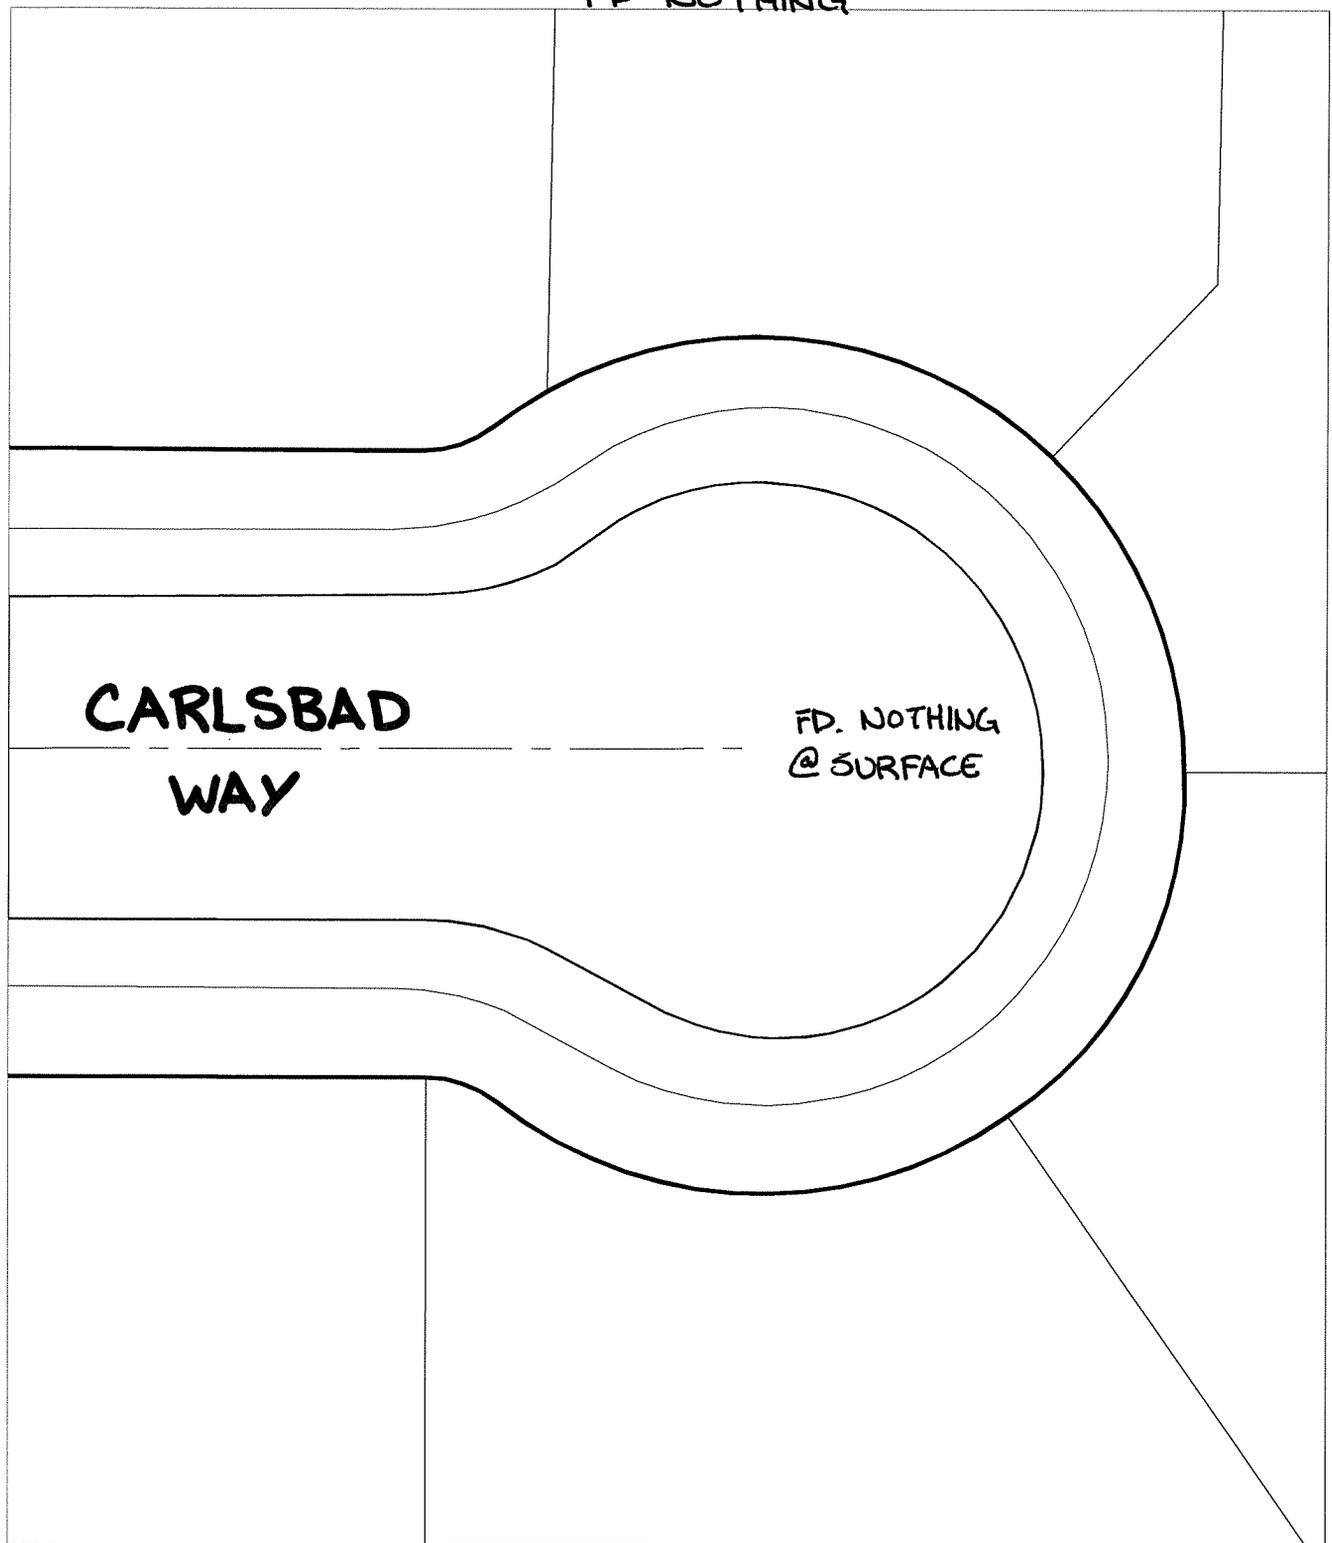

CARLSBAD  
WAY

FD. NOTHING  
@ SURFACE

- ✕ FD. Ramset Nail on T/C
- FD. "C" Nail on T/C

- FD. LD. & TK. on T/C
- Set LD. & TK. on T/C

*P.K. and City Engineer tag to be set @ surface after street construction is complete. (If possible)*

Scale: 1" = 20'  
 Date: 09/07/07  
 Drawn by: scurtis  
 F.B.:  
 TR-Sec: T2SR5W-34

## OFFICIAL TIE PLAT

### CITY OF RIVERSIDE

*These ties are for the purpose of perpetuating the found monumentation. No claim is made as to the relationship of the points or lines shown hereon to true boundary locations.*



Sheet 1 of 1  
 Cadme MB: 54-3