

13632.TIF

Street:

DIAMOND STREET


X-Street:

BUNKER STREET

OFFICIAL USE ONLY

FD NOTHING @ SURFACE

FD NOTHING @ SURFACE

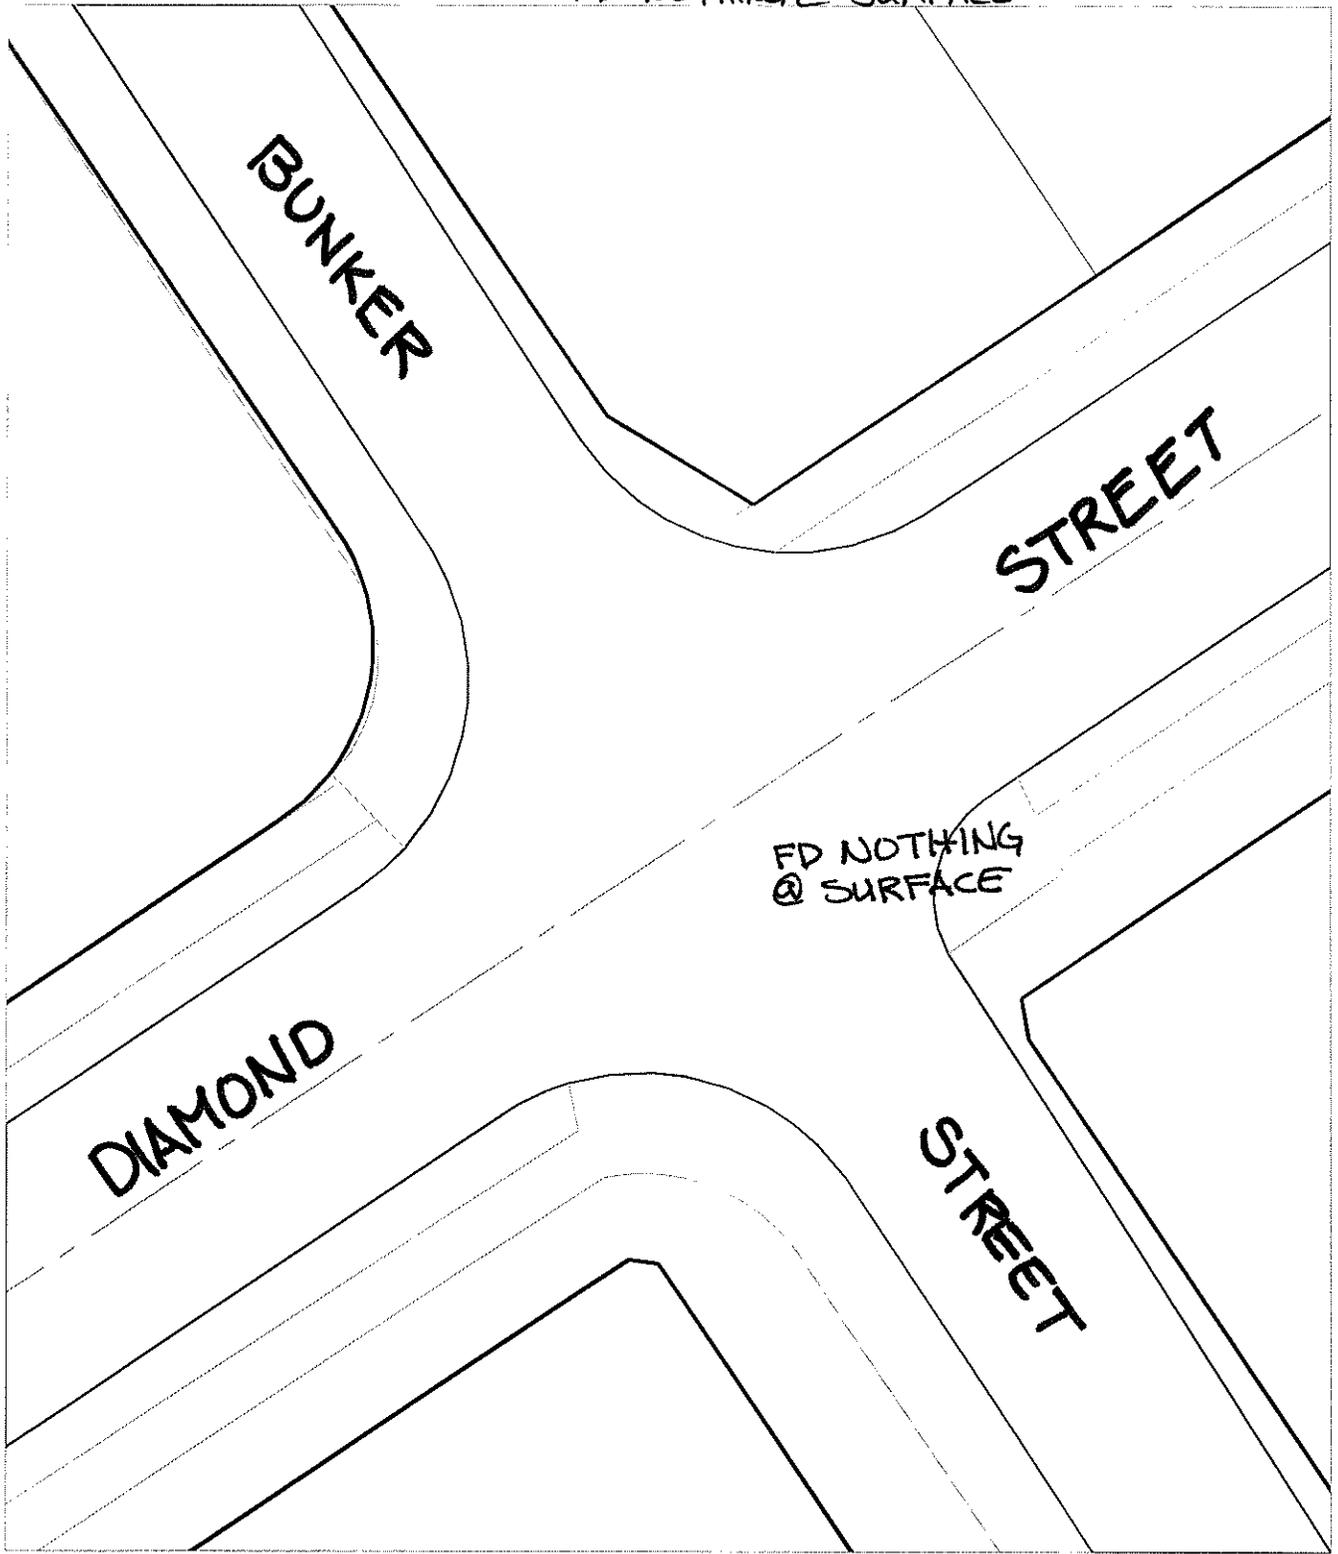

- ✕ FD. Ramset Nail on T/C    ● FD. LD. & TK. on T/C    P.K. and City Engineer tag to be set @ surface after street construction is complete. (If possible)
- FD. "C" Nail on T/C    ○ Set LD. & TK. on T/C

Scale: 1" = 20'

Date: 12/17/08

Drawn by: pw

F.B.:

TR-Sec: T3SR5W-3

**OFFICIAL TIE PLAT**  
CITY OF RIVERSIDE

*These ties are for the purpose of perpetuating the found monumentation. No claim is made as to the relationship of the points or lines shown hereon to true boundary locations.*



Sheet 1 of 1

Cadme MB: 68-1