


13682.TIF

REF. CRFB 1037/39
CRFB 861/43
CRFB 705/61
CRFB 705/59


STREET: VAN BUREN BLVD
X-STREET: ARLINGTON AVENUE
OFFICIAL USE ONLY

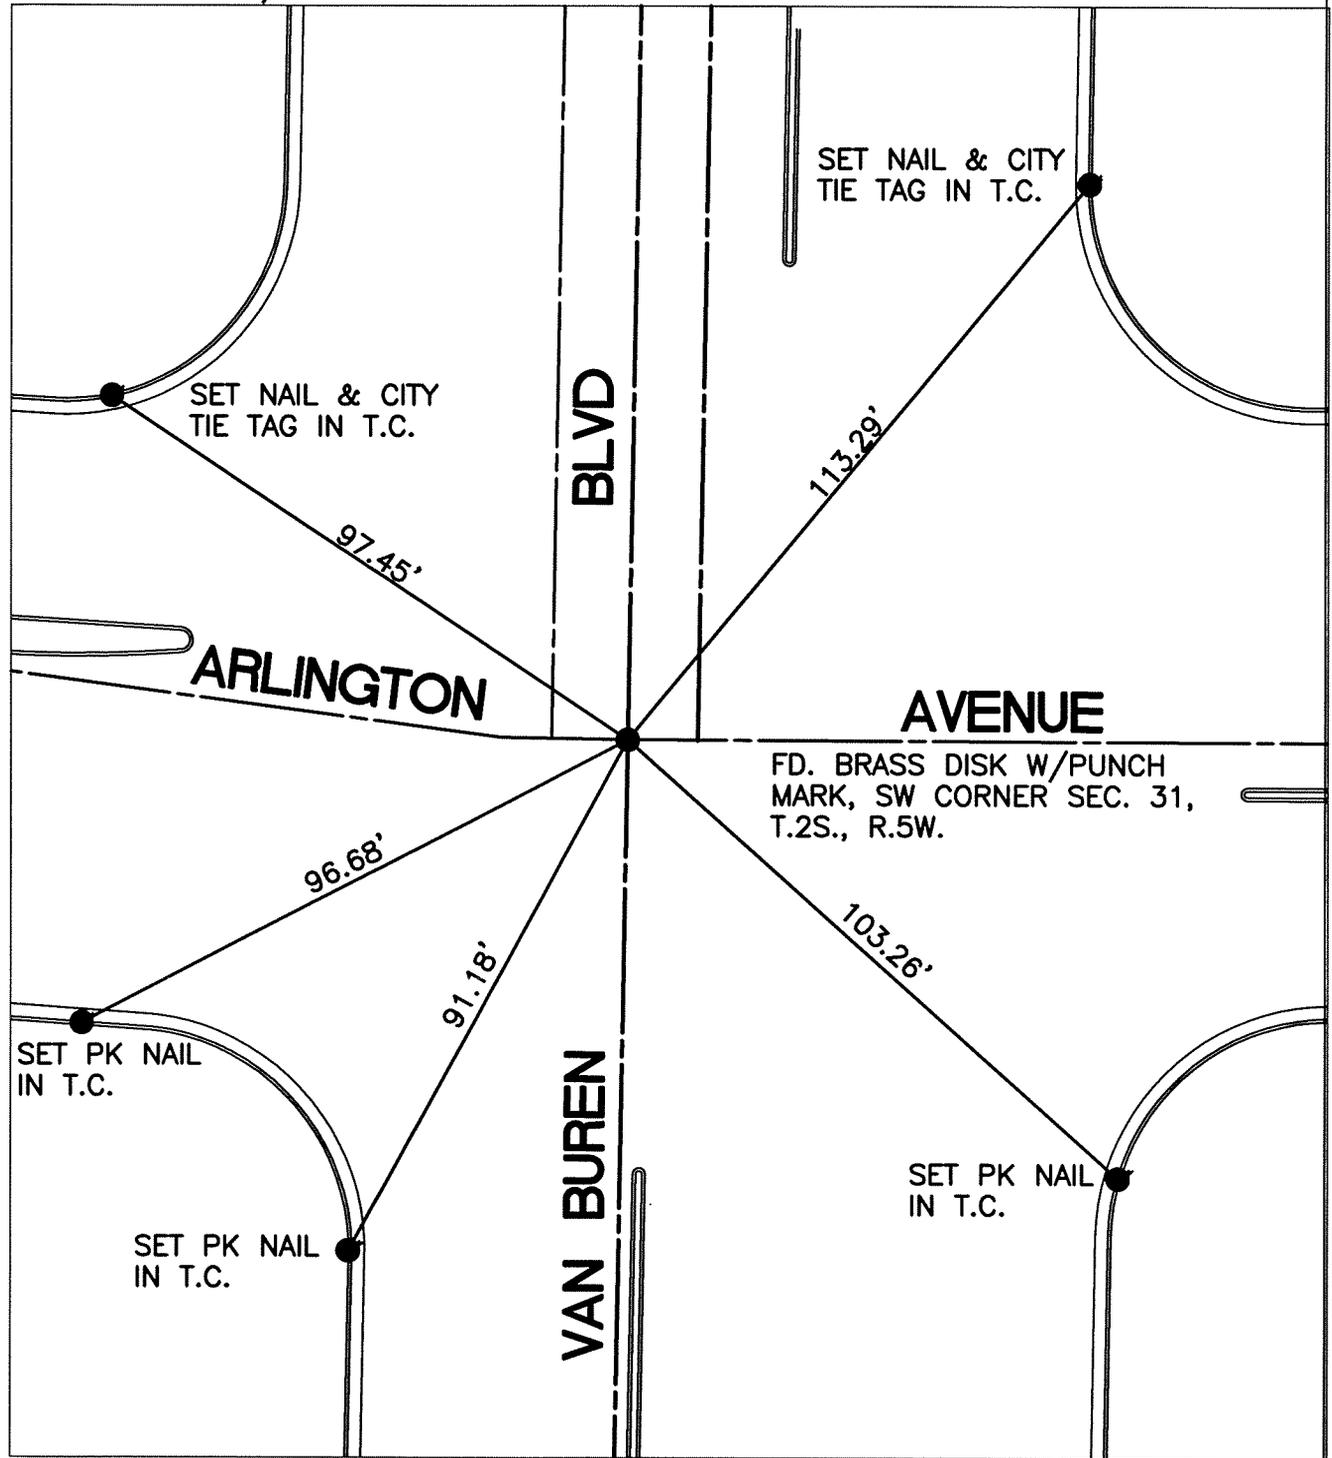

| |
|-----------------|
| SCALE: 1"=30' |
| DATE: 7/15/10 |
| DRAWN BY: CURT |
| F.B.: |
| SEC: T. S.,R. W |

OFFICIAL TIE PLAT
CITY OF RIVERSIDE

THESE TIES ARE FOR THE PURPOSE OF PERPETUATING THE FOUND MONUMENTATION. NO CLAIM IS MADE AS THE RELATIONSHIP OF THE POINTS OR LINES SHOWN HEREON TO TRUE BOUNDARY LOCATIONS

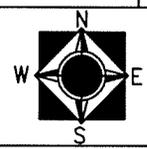

SHEET 1 OF 1