


SWING TIES

13726.TIF

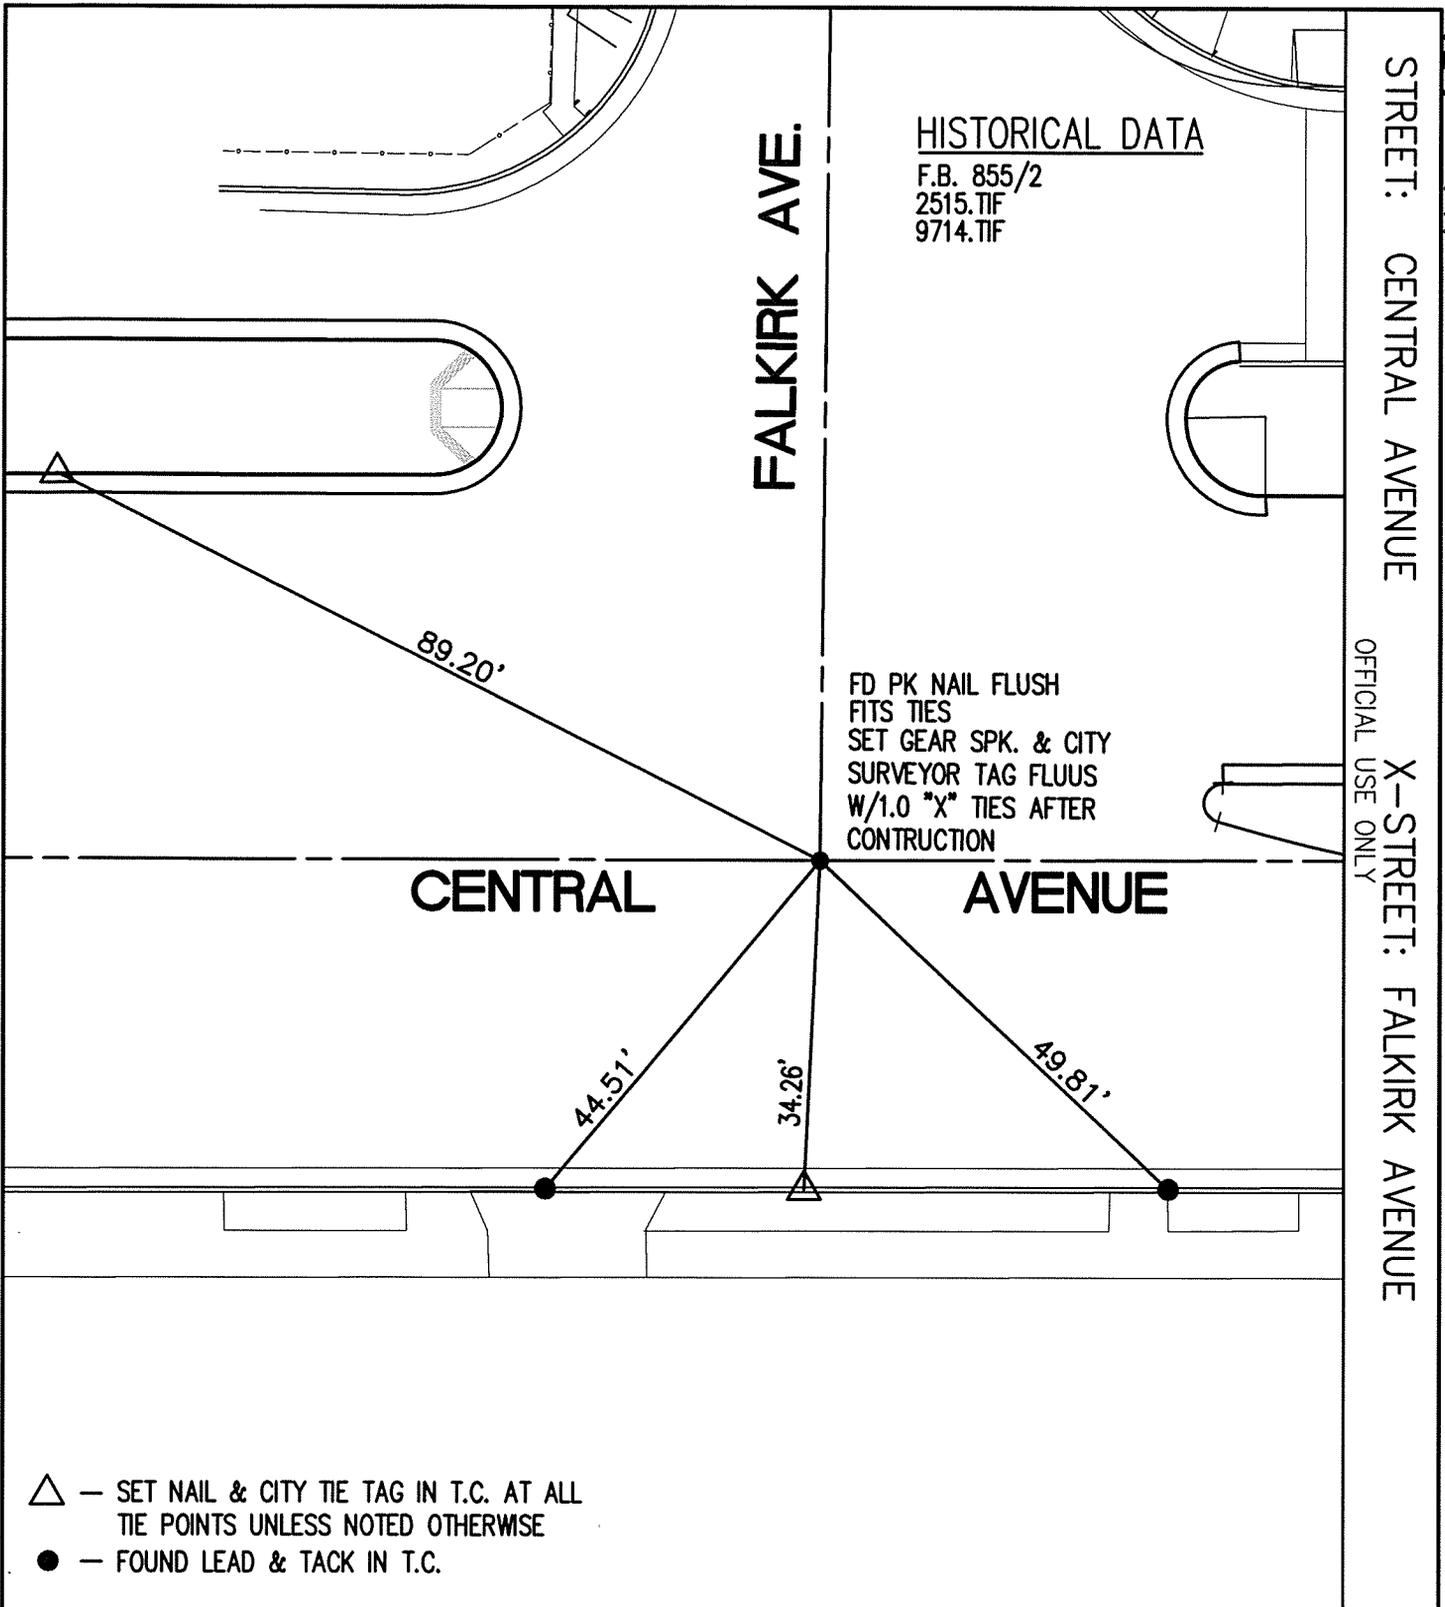

HISTORICAL DATA

F.B. 855/2
2515.TIF
9714.TIF

FD PK NAIL FLUSH
FITS TIES
SET GEAR SPK. & CITY
SURVEYOR TAG FLUUS
W/1.0 "X" TIES AFTER
CONSTRUCTION

STREET: CENTRAL AVENUE

OFFICIAL USE ONLY
X-STREET: FALKIRK AVENUE

- △ — SET NAIL & CITY TIE TAG IN T.C. AT ALL TIE POINTS UNLESS NOTED OTHERWISE
- — FOUND LEAD & TACK IN T.C.

SCALE: 1"=20'

DATE: 2/2011


DRAWN BY: B DURENTE

F.B.: SEE HISTORICAL DATA

SEC: 36 T.2 S.,R.5 W

OFFICIAL TIE PLAT CITY OF RIVERSIDE

THESE TIES ARE FOR THE PURPOSE OF PERPETUATING THE FOUND MONUMENTATION. NO CLAIM IS MADE AS THE RELATIONSHIP OF THE POINTS OR LINES SHOWN HEREON TO TRUE BOUNDARY LOCATIONS

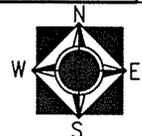

SHEET 1 OF 1