


TRANSIT TIES

13730.TIF

STREET: ALESSANDRO BLVD. X-STREET: B.C. NORTHERLY OF FAIRVIEW
 OFFICIAL USE ONLY

HISTORICAL DATA

F.B. P-6/70
 F.B. 855/5
 F.B. 625/19
 2476.TIF

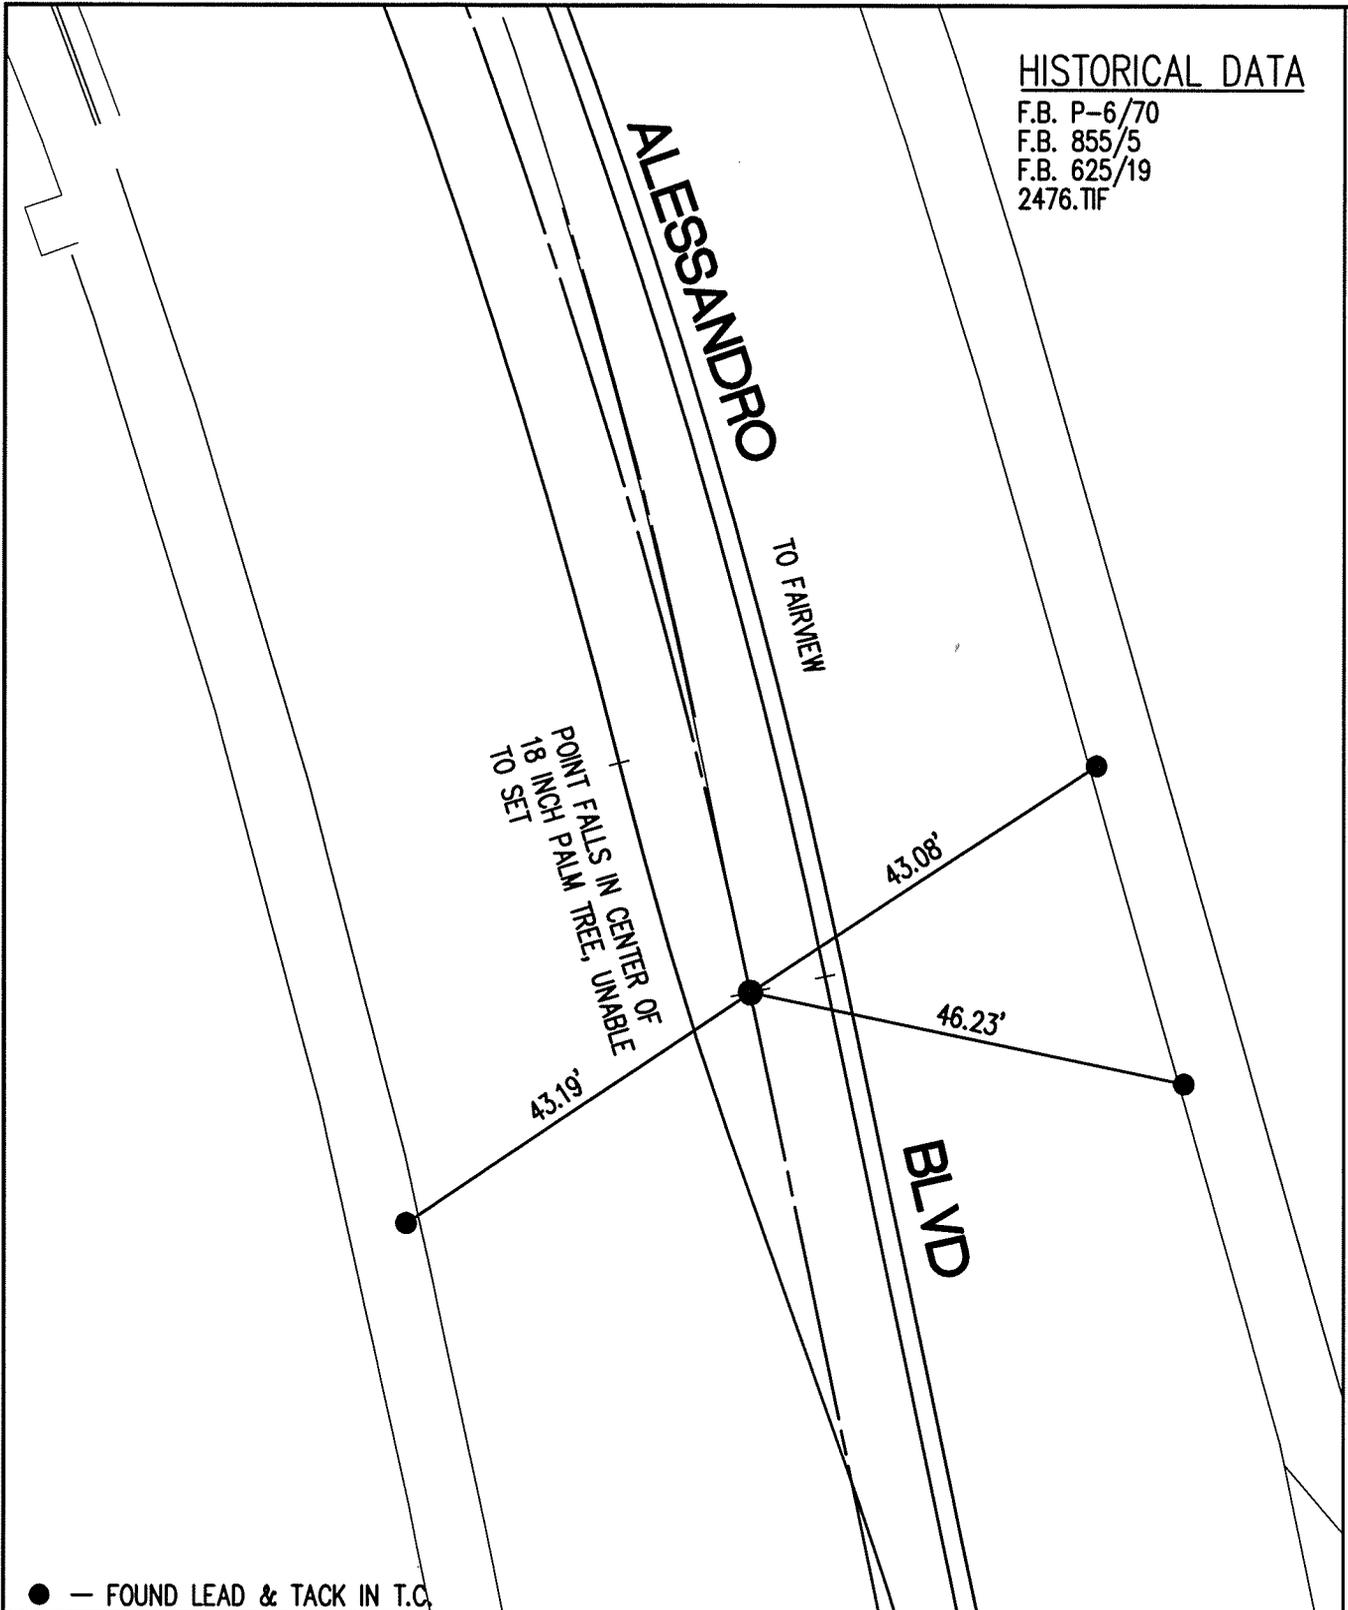

● — FOUND LEAD & TACK IN T.C.

SCALE: 1"=20'
DATE: 2/2011
DRAWN BY: B DURENTE
F.B.: SEE HISTORICAL DATA
SEC: 36 T.2 S., R.5 W

OFFICIAL TIE PLAT
 CITY OF RIVERSIDE

THESE TIES ARE FOR THE PURPOSE OF PERPETUATING THE FOUND MONUMENTATION. NO CLAIM IS MADE AS THE RELATIONSHIP OF THE POINTS OR LINES SHOWN HEREON TO TRUE BOUNDARY LOCATIONS

SHEET 1 OF 1