


HISTORICAL DATA

TR 20866-1
TR 8203-1
MB 93/11-15
MB 158/58-60
F.B. 1053
6799.TIF

+ = FOUND RAMSET NAIL
△ = SET NAIL & CITY TIE TAG


FOUND 1&1/4" I.P.
WITH NAIL & TAG
ILLEGIBLE, FLUSH
RESET WITH GEAR
SPIKE & CITY SUR.
TAG AFTER CONST.

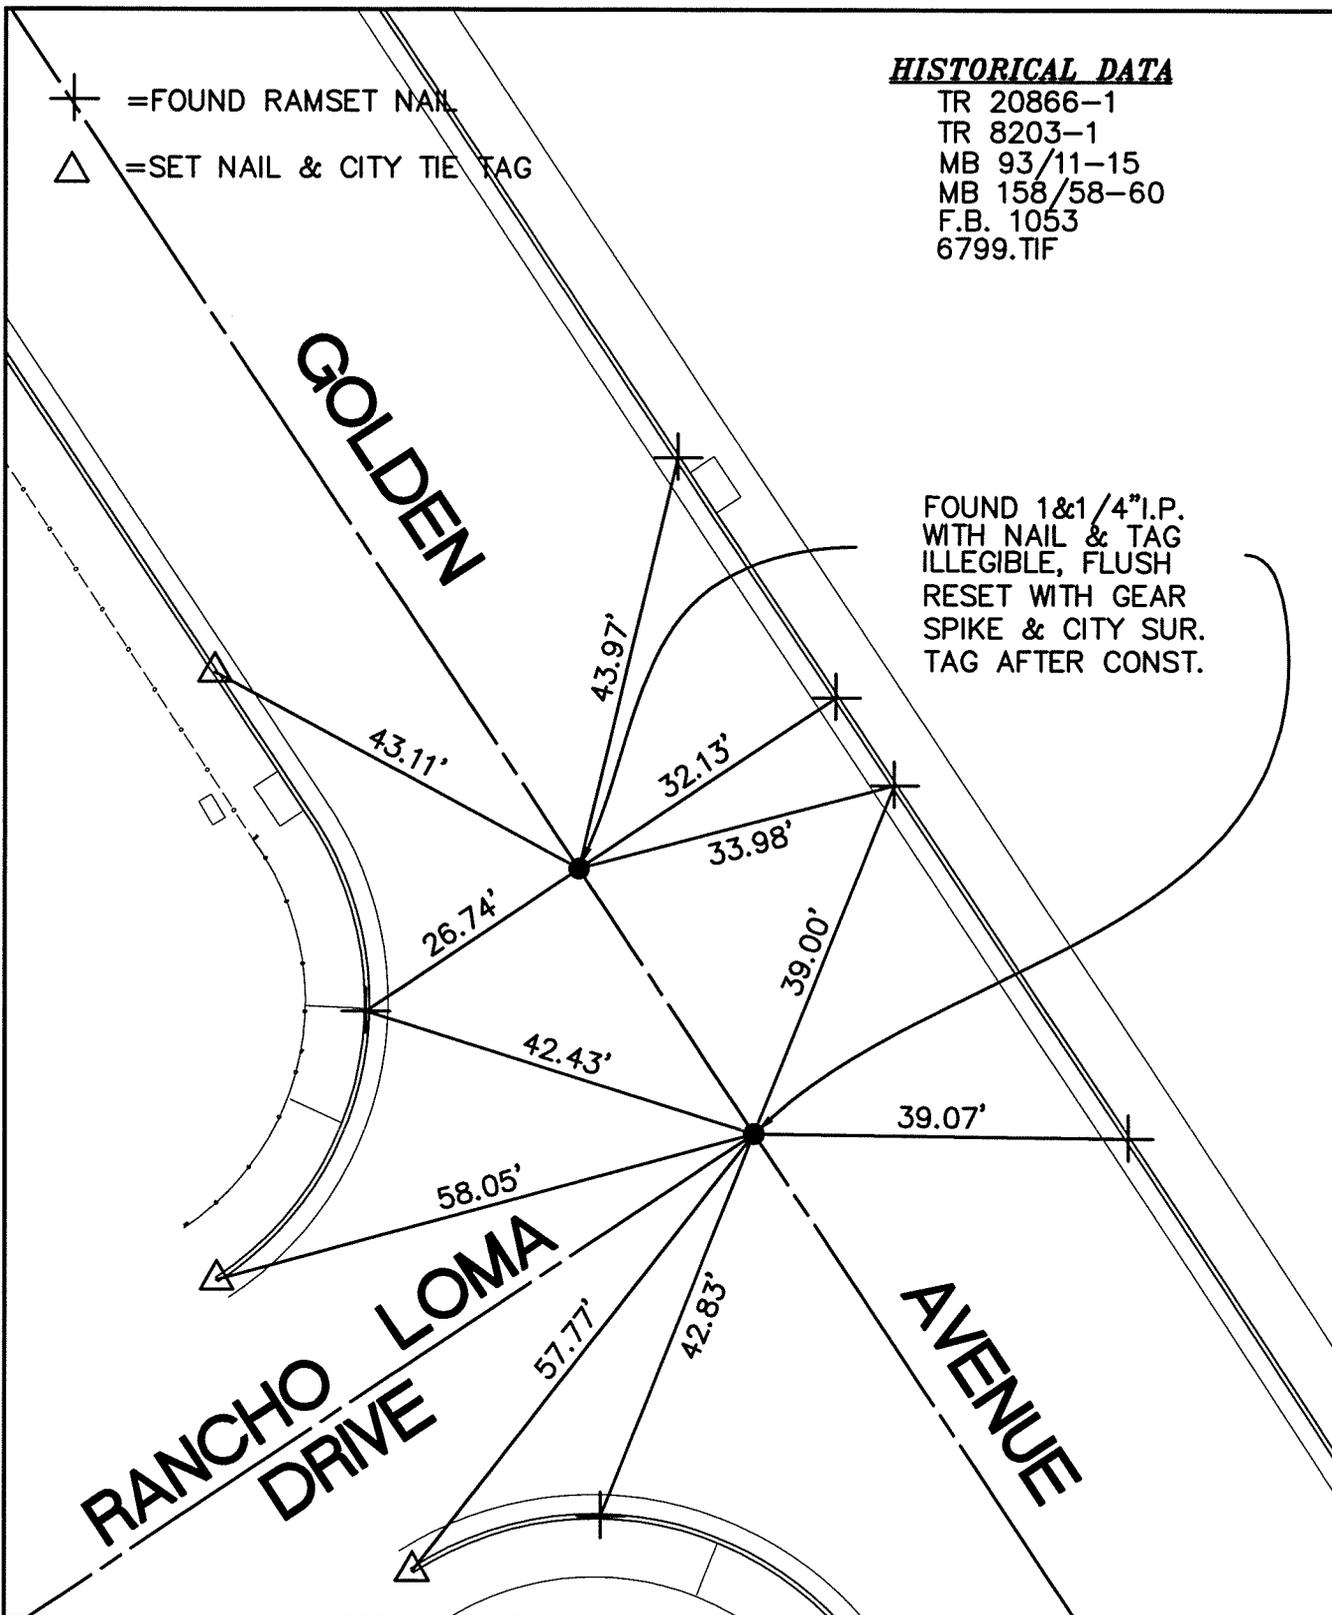

SCALE: 1"=20'
DATE: 03/29/2011
DRAWN BY: B DURENTE
F.B.: SEE HISTORICAL DATA
SEC: 14 T.3 S., R. 6 W

OFFICIAL TIE PLAT
CITY OF RIVERSIDE

THESE TIES ARE FOR THE PURPOSE OF PERPETUATING THE FOUND MONUMENTATION. NO CLAIM IS MADE AS THE RELATIONSHIP OF THE POINTS OR LINES SHOWN HEREON TO TRUE BOUNDARY LOCATIONS

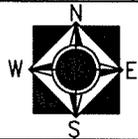
 SHEET 1 OF 1