


13742.TIF

STREET: GOLDEN AVENUE X-STREET: RANCHO LA BREA DRIVE

OFFICIAL USE ONLY

HISTORICAL DATA

TR 20866-1
TR 8203-1
MB 93/11-15
MB 158/58-60
F.B. 1053
6799.TIF

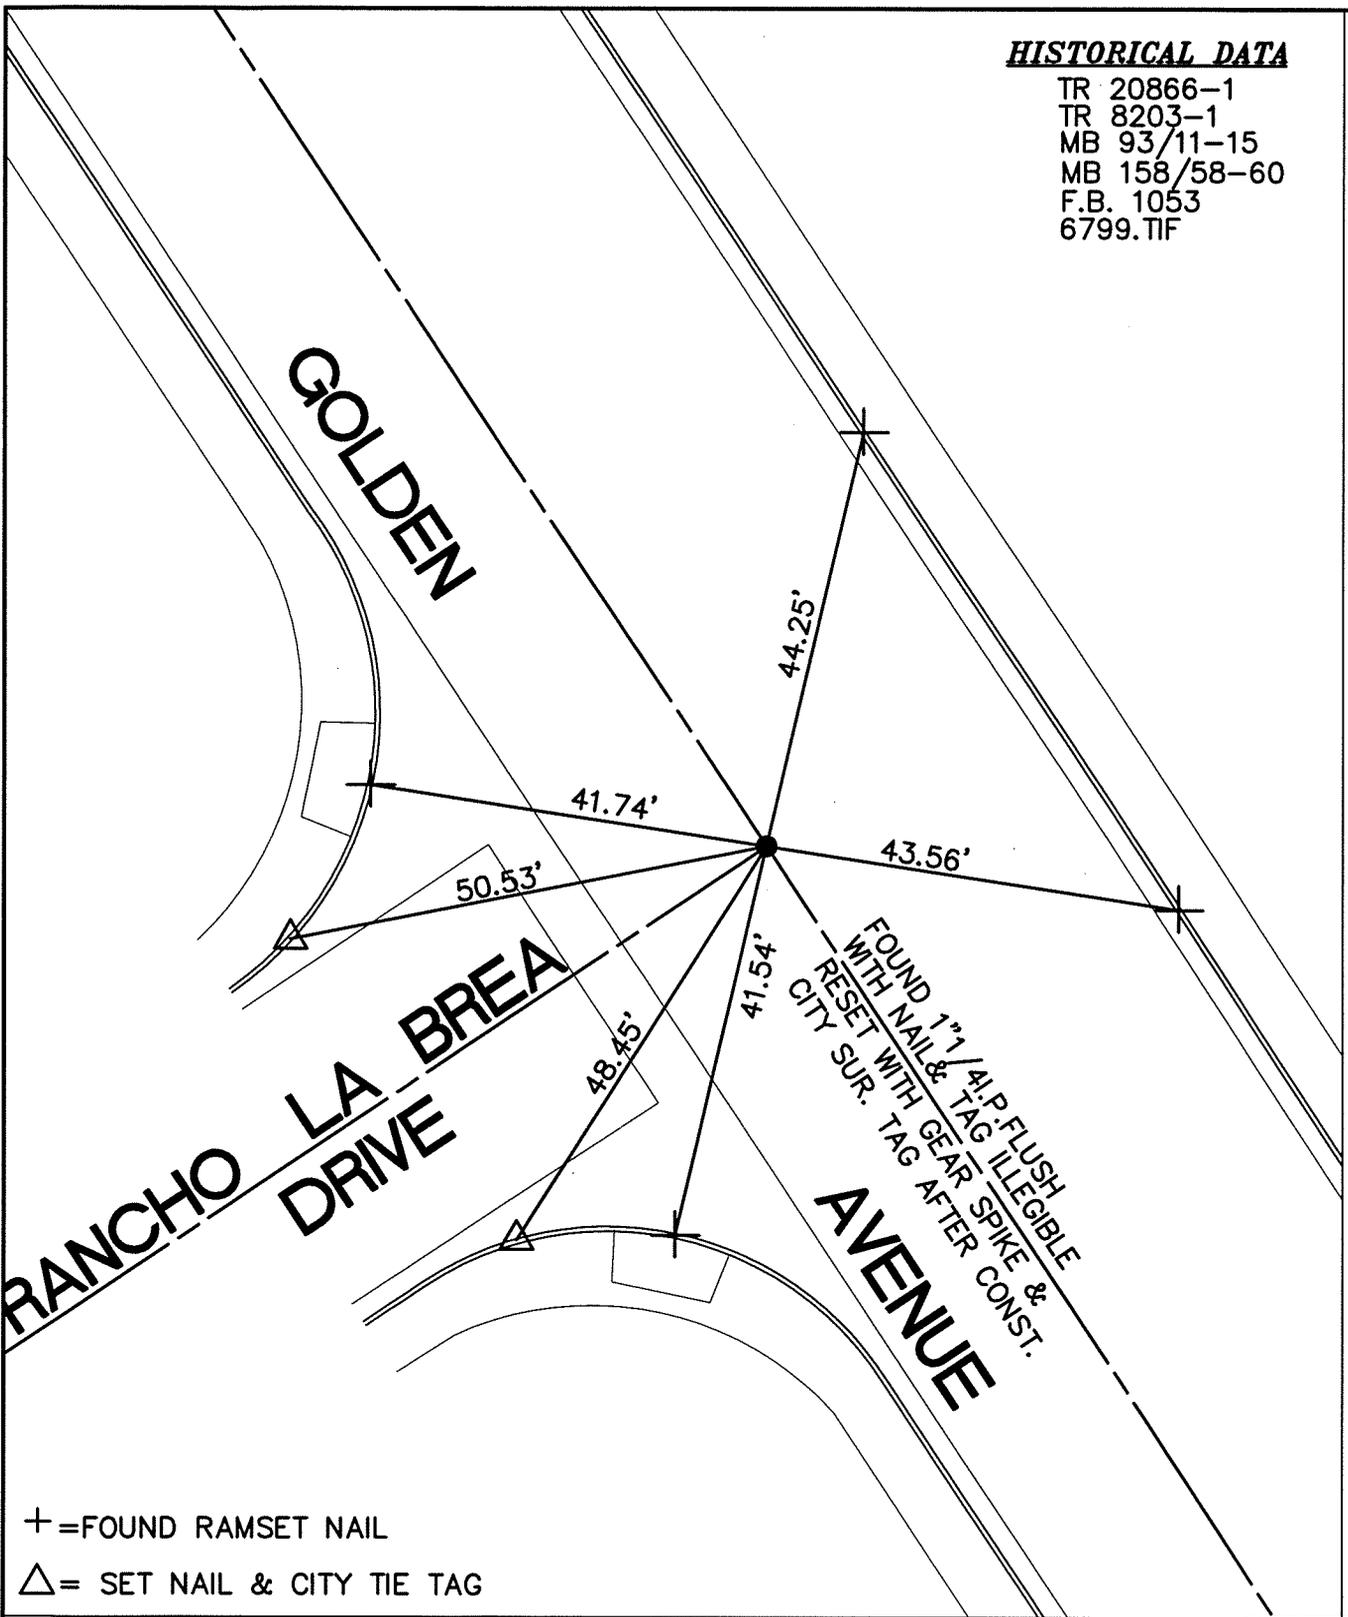


FOUND 1" / 41.P. FLUSH WITH NAIL & TAG ILLEGIBLE RESET WITH GEAR SPIKE & CITY SUR. TAG AFTER CONST.

+ = FOUND RAMSET NAIL
△ = SET NAIL & CITY TIE TAG

SCALE: 1"=20'
DATE: 03/29/2011
DRAWN BY: B DURENTE
F.B.: SEE HISTORICAL DATA
SEC: 14 T.3 S., R.6 W

OFFICIAL TIE PLAT
CITY OF RIVERSIDE

THESE TIES ARE FOR THE PURPOSE OF PERPETUATING THE FOUND MONUMENTATION. NO CLAIM IS MADE AS THE RELATIONSHIP OF THE POINTS OR LINES SHOWN HEREON TO TRUE BOUNDARY LOCATIONS

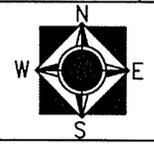

SHEET 1 OF 1