


13744.TIF

STREET: GOLDEN AVENUE

OFFICIAL USE ONLY

X-STREET: TRACT BOUNDARY


HISTORICAL DATA
TRACT MAP 20866
TRACT 8203-1
PARCEL MAP 35055

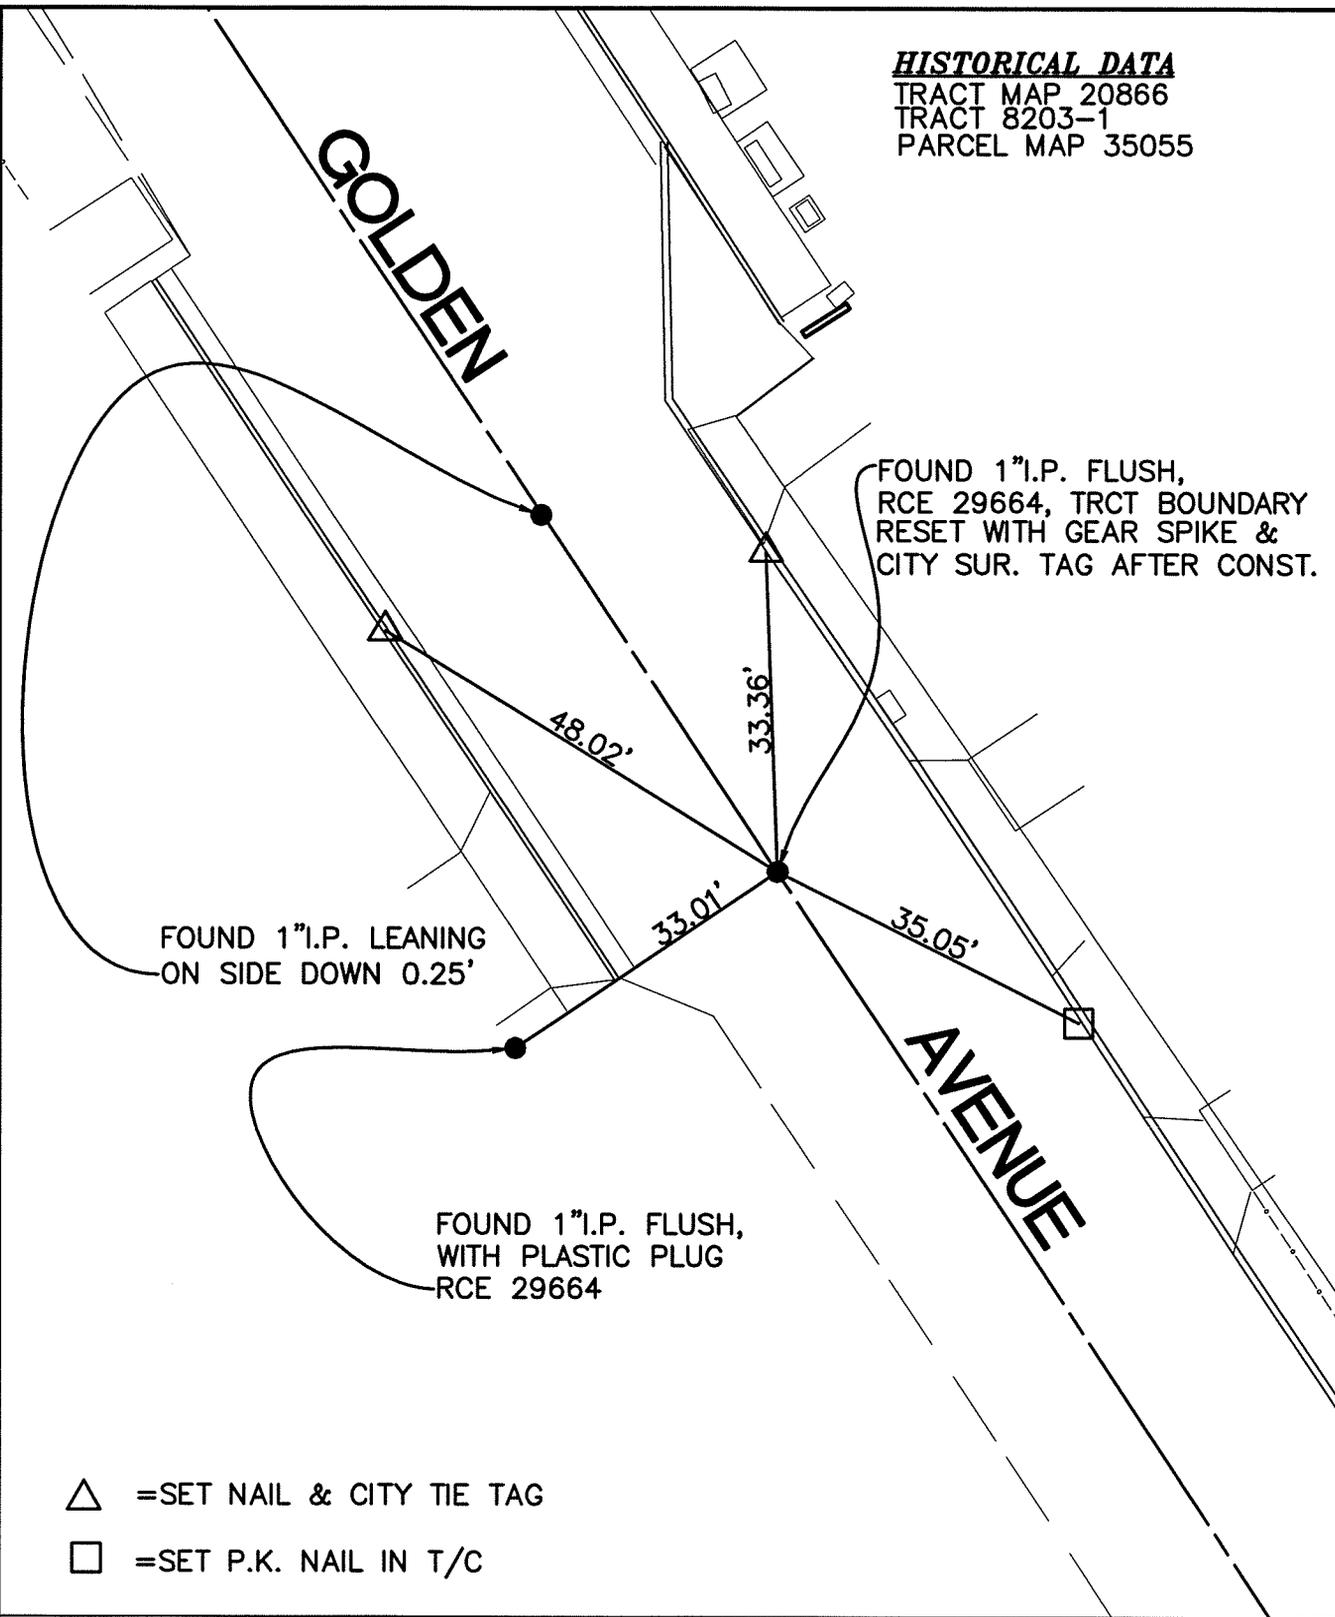

SCALE: 1"=20'
DATE: 03/29/2011
DRAWN BY: B DURENTE
F.B.: SEE HISTORICAL DATA
SEC: 23 T.3 S., R.6 W

OFFICIAL TIE PLAT
CITY OF RIVERSIDE

THESE TIES ARE FOR THE PURPOSE OF PERPETUATING THE FOUND MONUMENTATION. NO CLAIM IS MADE AS THE RELATIONSHIP OF THE POINTS OR LINES SHOWN HEREON TO TRUE BOUNDARY LOCATIONS

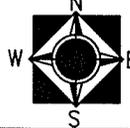
 SHEET 1 OF 1