


13748.TIF

STREET: CANYON CREST DRIVE  
OFFICIAL USE ONLY  
X-STREET: PEARLBLOSSOM DRIVE

HISTORICAL DATA


TRACT # 3031  
1788.TIF  
TRANSIT TIES (CANYON CREST DRIVE )  
SWING TIES (PEARBLOSSOM)

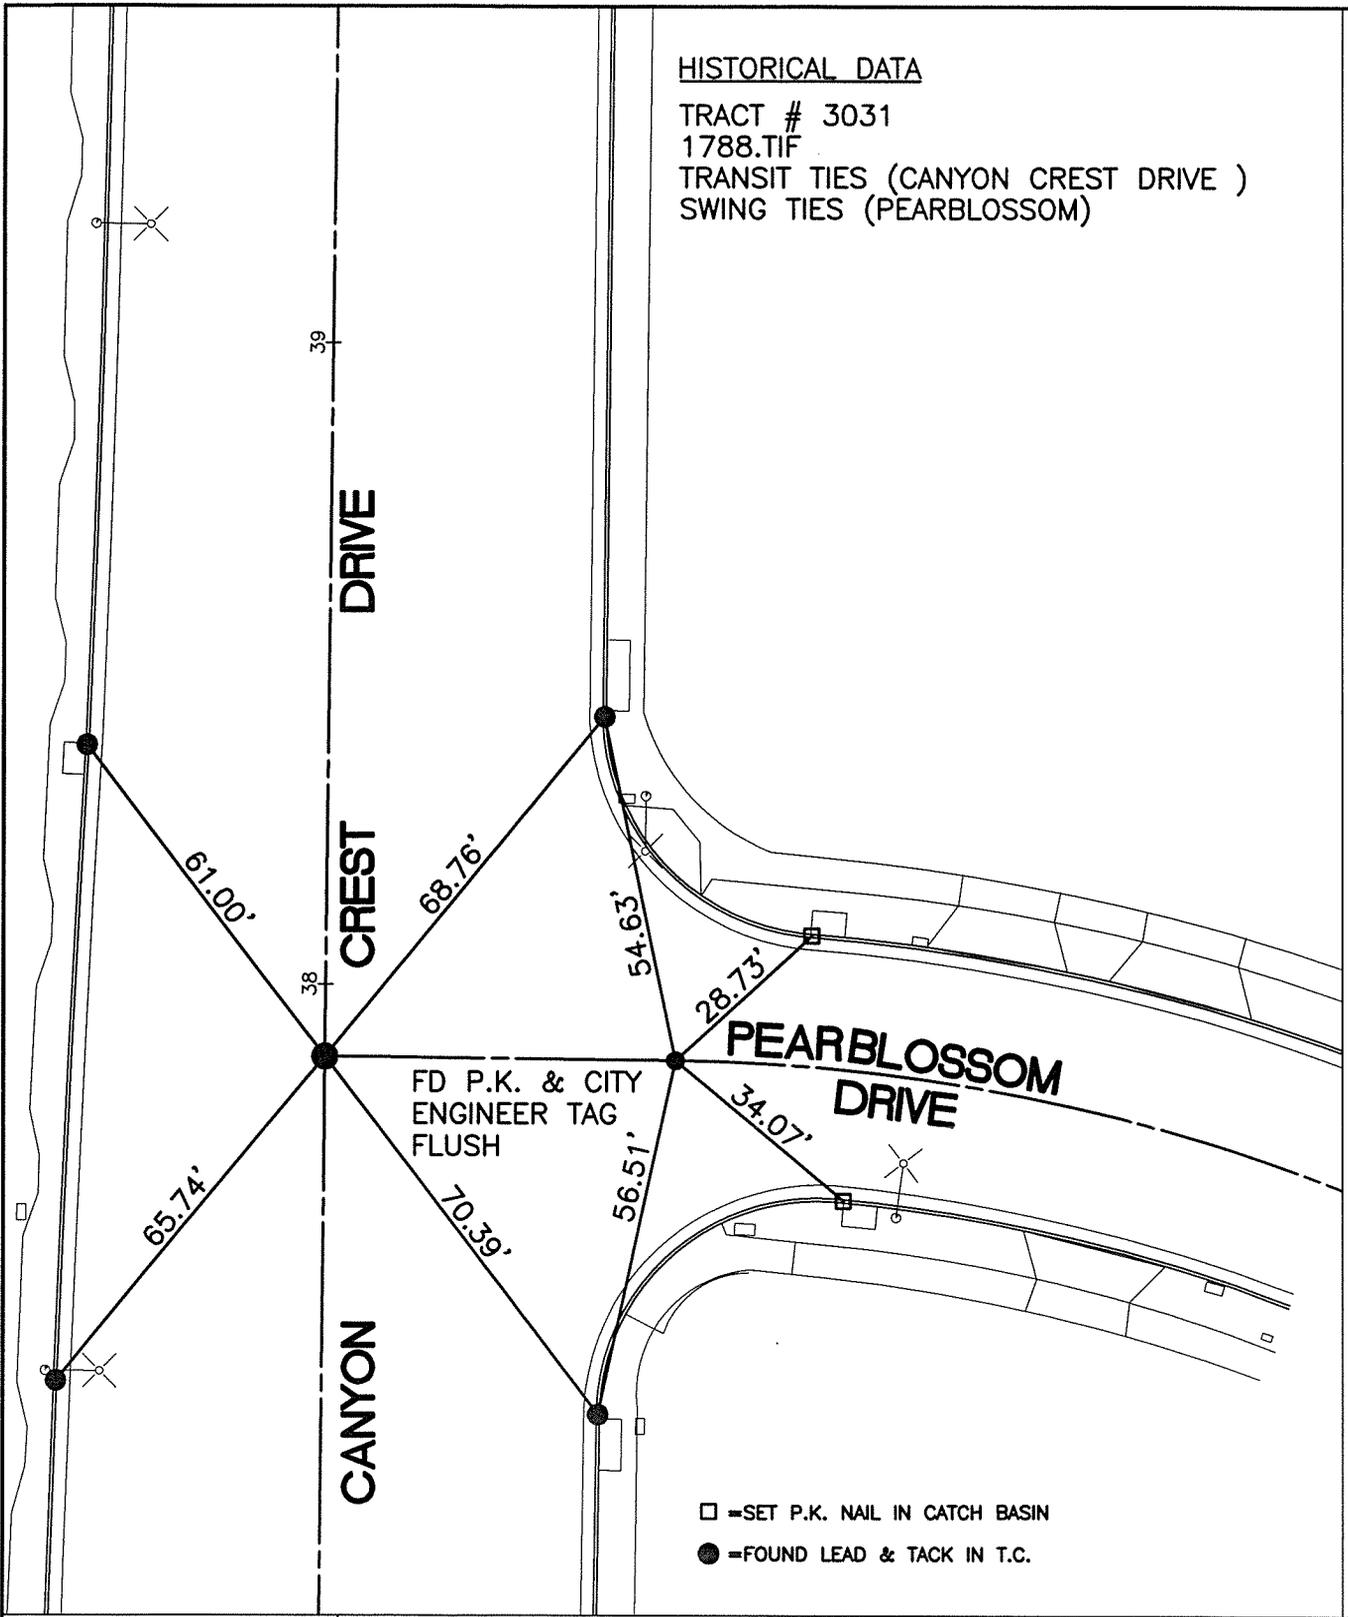

SCALE: 1"=30'  
 DATE: 05/02/2011  
 DRAWN BY: B DURENTE  
 F.B.: SEE HISTORICAL DATA  
 SEC: 29/30 T.2 S.,R.4 W

**OFFICIAL TIE PLAT**  
**CITY OF RIVERSIDE**

THESE TIES ARE FOR THE PURPOSE OF PERPETUATING THE FOUND MONUMENTATION. NO CLAIM IS MADE AS THE RELATIONSHIP OF THE POINTS OR LINES SHOWN HEREON TO TRUE BOUNDARY LOCATIONS

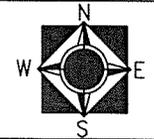

SHEET 1 OF 1