


13749.TIF

STREET: CANYON CREST DRIVE

OFFICIAL USE ONLY

X-STREET: CREST PARK CIRCLE (PVT. DR)

HISTORICAL DATA  
CRFB 851/40  
1784.TIF

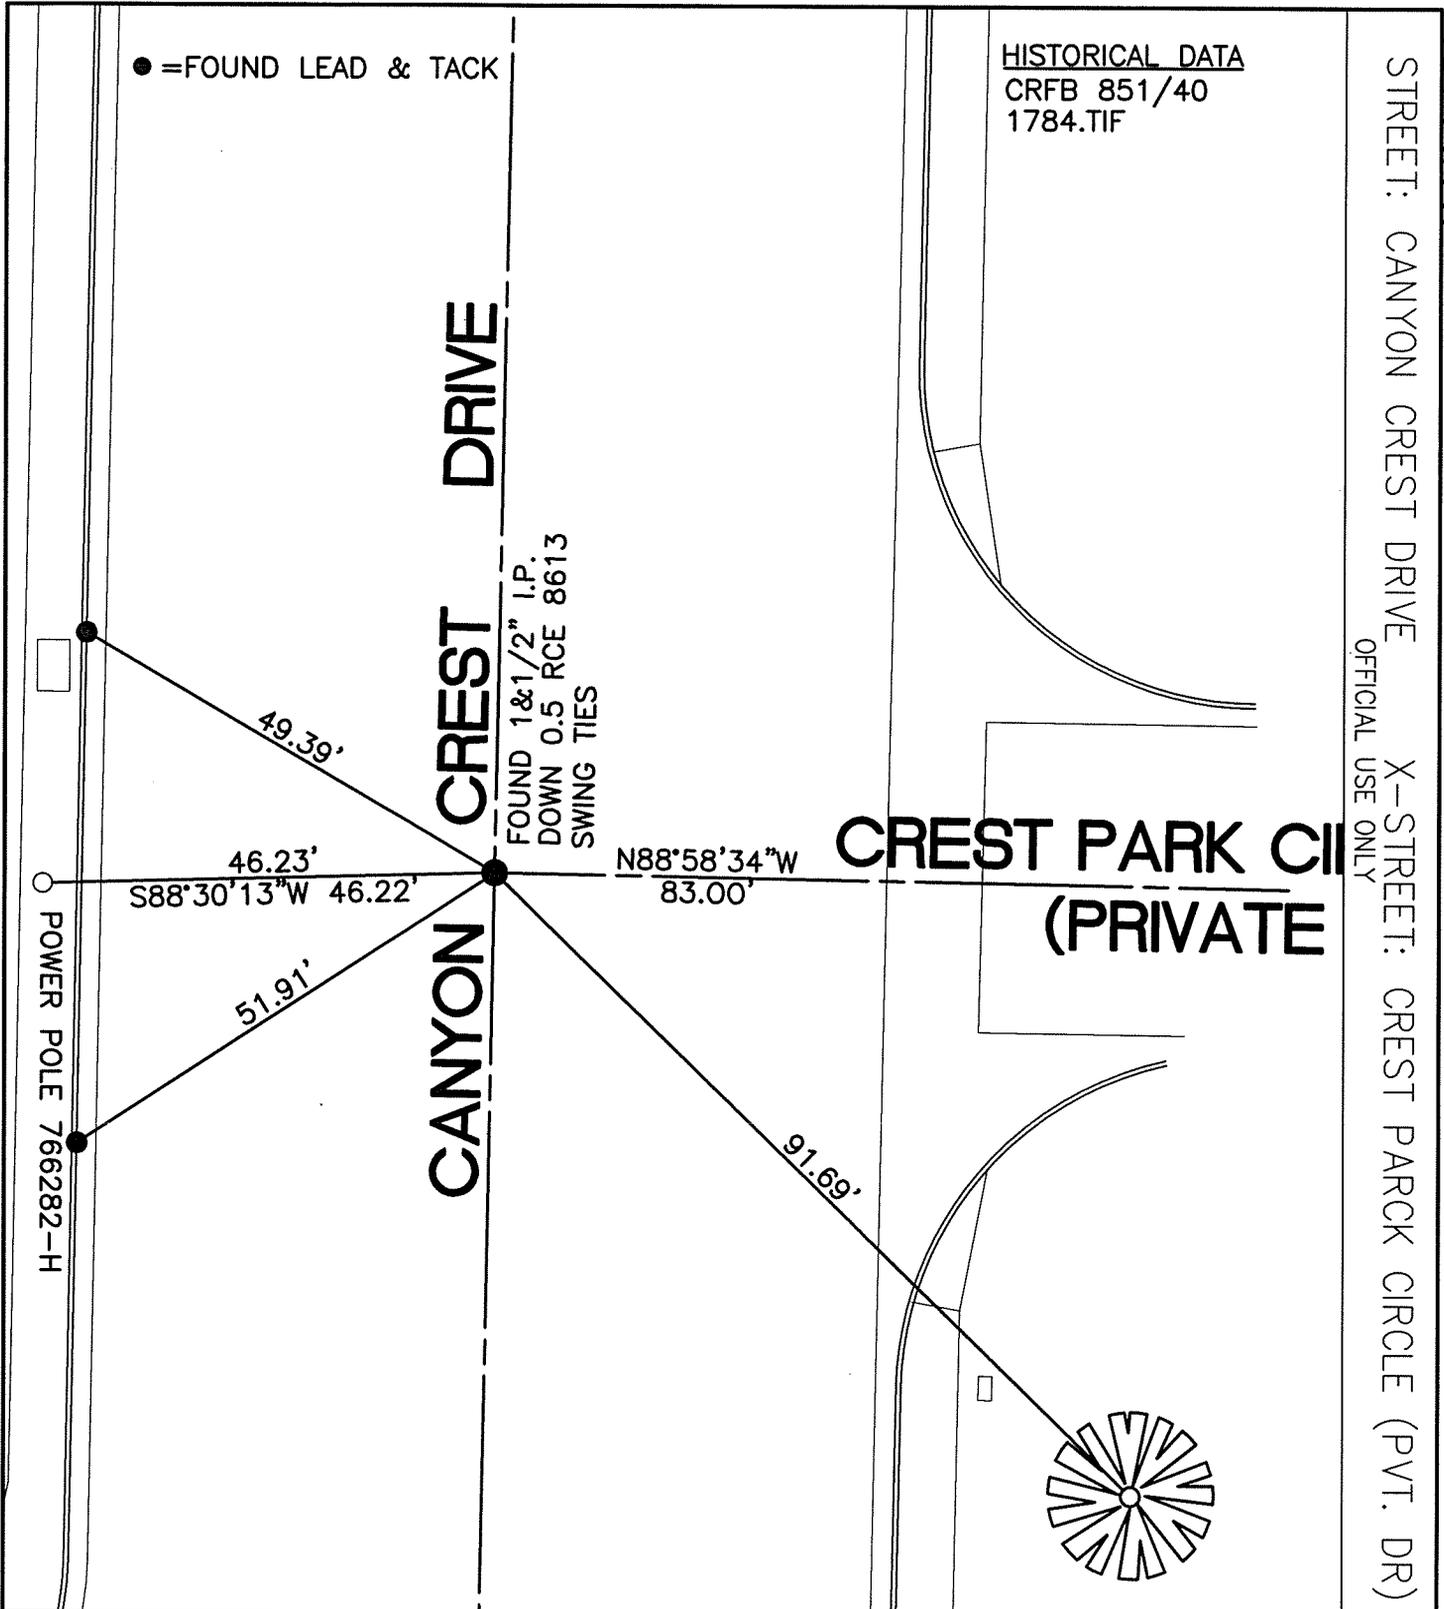

SCALE: 1"=20'  
 DATE: 07/06/2010  
 DRAWN BY: B DURENTE  
 F.B.: SEE HISTORICAL DATA  
 SEC: 31/32 T2. S.,R.4 W

**OFFICIAL TIE PLAT**  
**CITY OF RIVERSIDE**

THESE TIES ARE FOR THE PURPOSE OF PERPETUATING THE FOUND MONUMENTATION. NO CLAIM IS MADE AS THE RELATIONSHIP OF THE POINTS OR LINES SHOWN HEREON TO TRUE BOUNDARY LOCATIONS



SHEET 1 OF 1