

13752.TIF


STREET: CANYON CREST DRIVE

OFFICIAL USE ONLY

X-STREET: CREST PARK CIRCLE

HISTORICAL DATA

1783.TIF  
1777.TIF  
LL 11/70  
SWING TIES

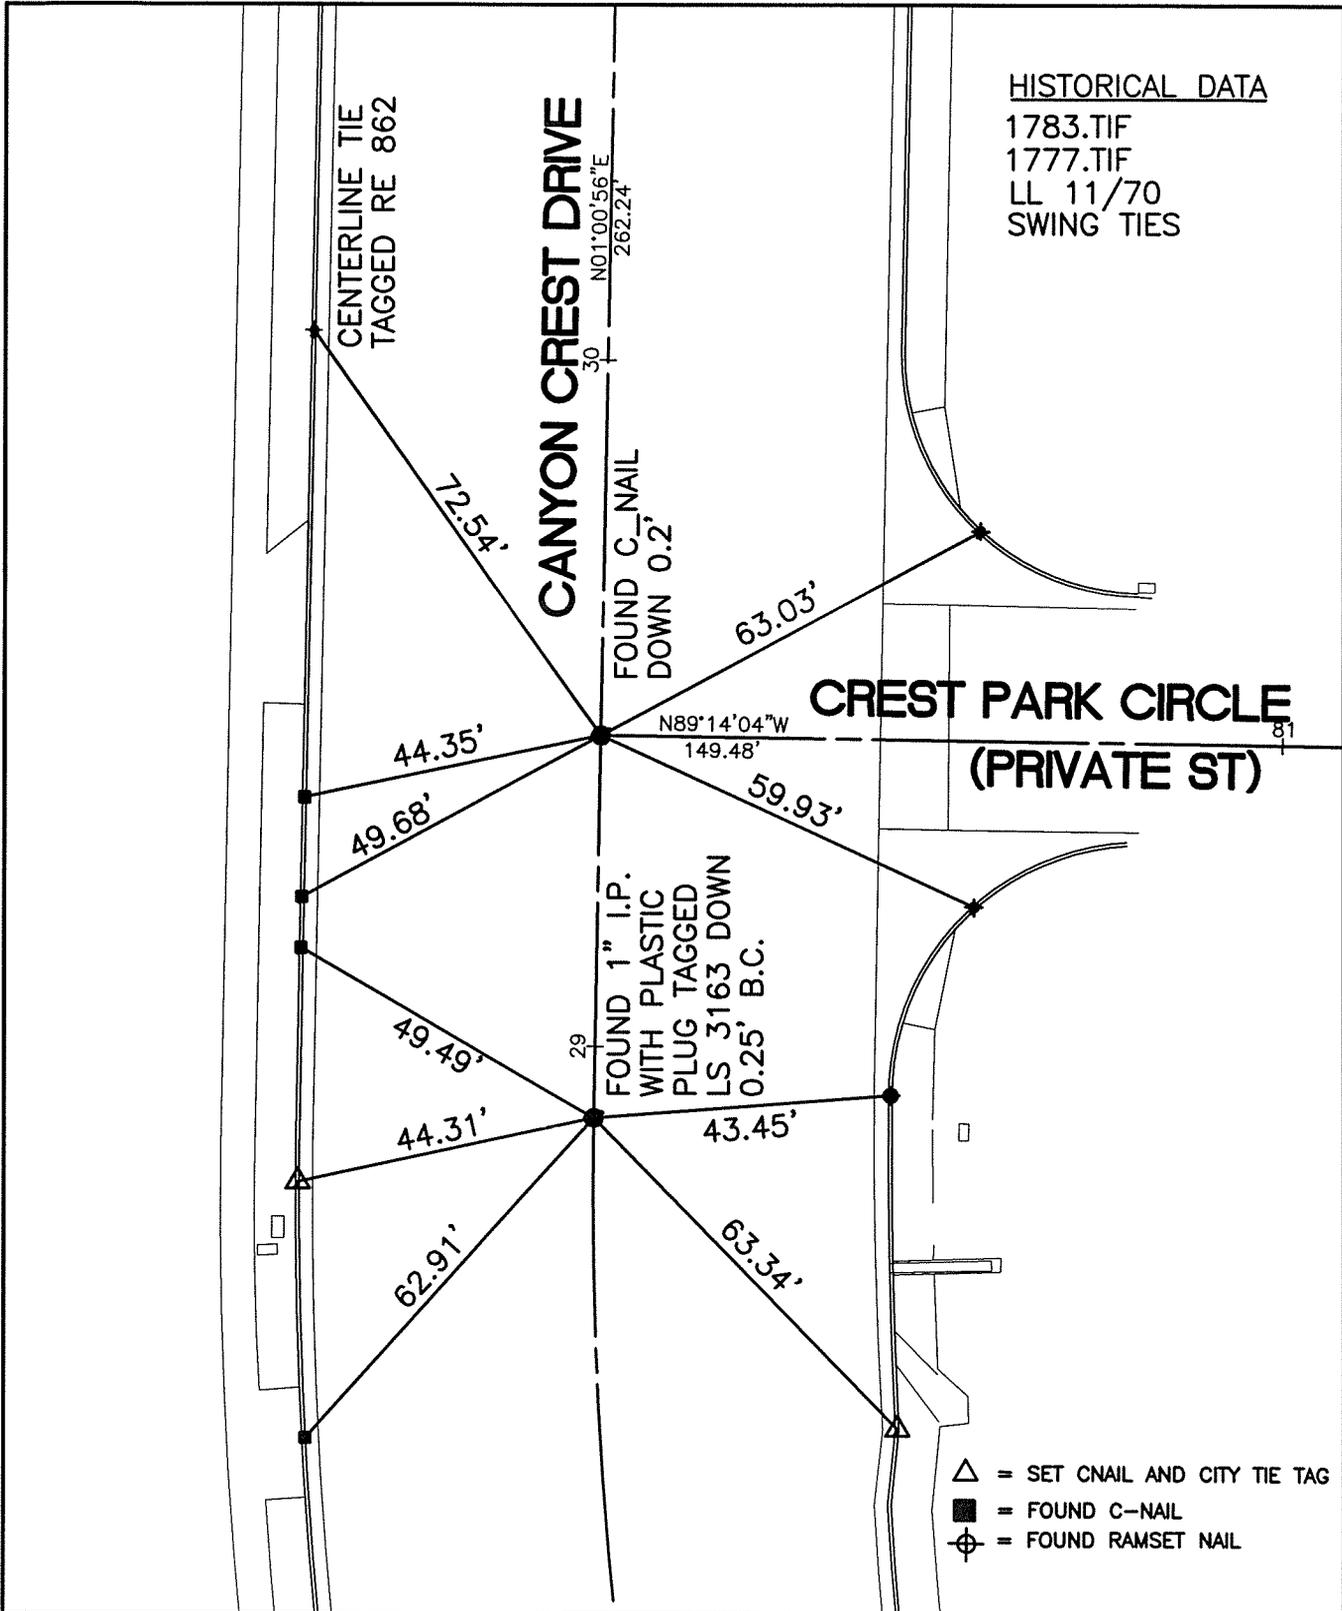

- △ = SET CNAIL AND CITY TIE TAG
- = FOUND C-NAIL
- ⊕ = FOUND RAMSET NAIL

SCALE: 1"=20'

DATE: 05/02/2011

DRAWN BY: B DURENTE

F.B.:SEE HISTORICAL DATA

SEC: 31/32 T. 2 S., R.4 W

**OFFICIAL TIE PLAT**  
**CITY OF RIVERSIDE**

THESE TIES ARE FOR THE PURPOSE OF PERPETUATING THE FOUND MONUMENTATION. NO CLAIM IS MADE AS THE RELATIONSHIP OF THE POINTS OR LINES SHOWN HEREON TO TRUE BOUNDARY LOCATIONS

