


# SWING TIES

HISTORICAL DATA  
PMB 172/52-53

1375 S.TIE

STREET: LA SIERRA AVE

X-STREET: 390' ± S'LY OF INDIANA AVE  
OFFICIAL USE ONLY

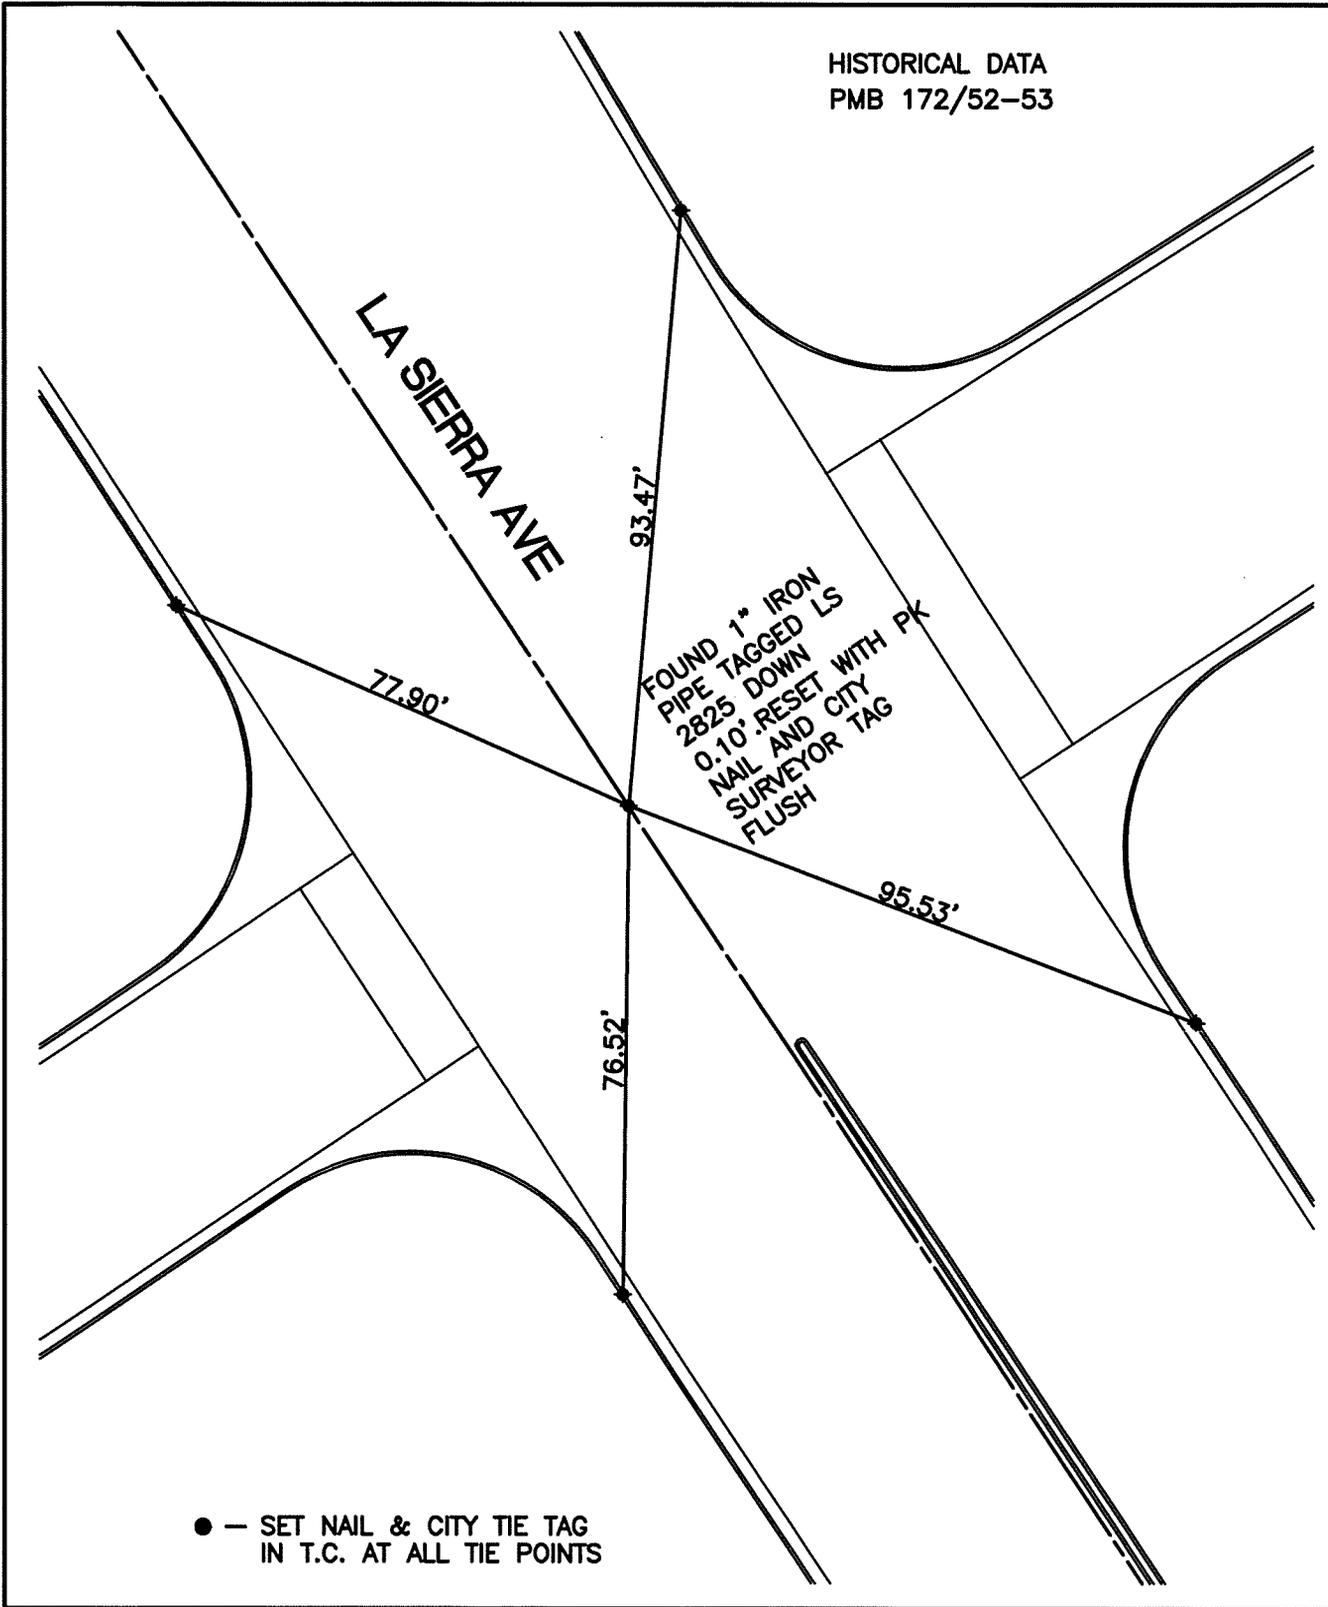

SCALE: 1"=30'
DATE: 07/20/09
DRAWN BY: CURT
F.B.:
SEC: T. S.,R. W

**OFFICIAL TIE PLAT**  
CITY OF RIVERSIDE

THESE TIES ARE FOR THE PURPOSE OF PERPETUATING THE FOUND MONUMENTATION. NO CLAIM IS MADE AS THE RELATIONSHIP OF THE POINTS OR LINES SHOWN HEREON TO TRUE BOUNDARY LOCATIONS

SHEET 1 OF 1