

SWING TIES

13760.TIF

STREET: LA SIERRA AVE


OFFICIAL USE ONLY X-STREET: 530'± S'LY OF ARIZONA AVE

HISTORICAL DATA

RS 73/1-4
RS 76/15-16

LA SIERRA AVE

FOUND 3/4" IRON PIPE
TAGGED RCFC DOWN 0.20'.
RESET WITH PK NAIL AND
CITY SURVEYOR TAG FLUSH

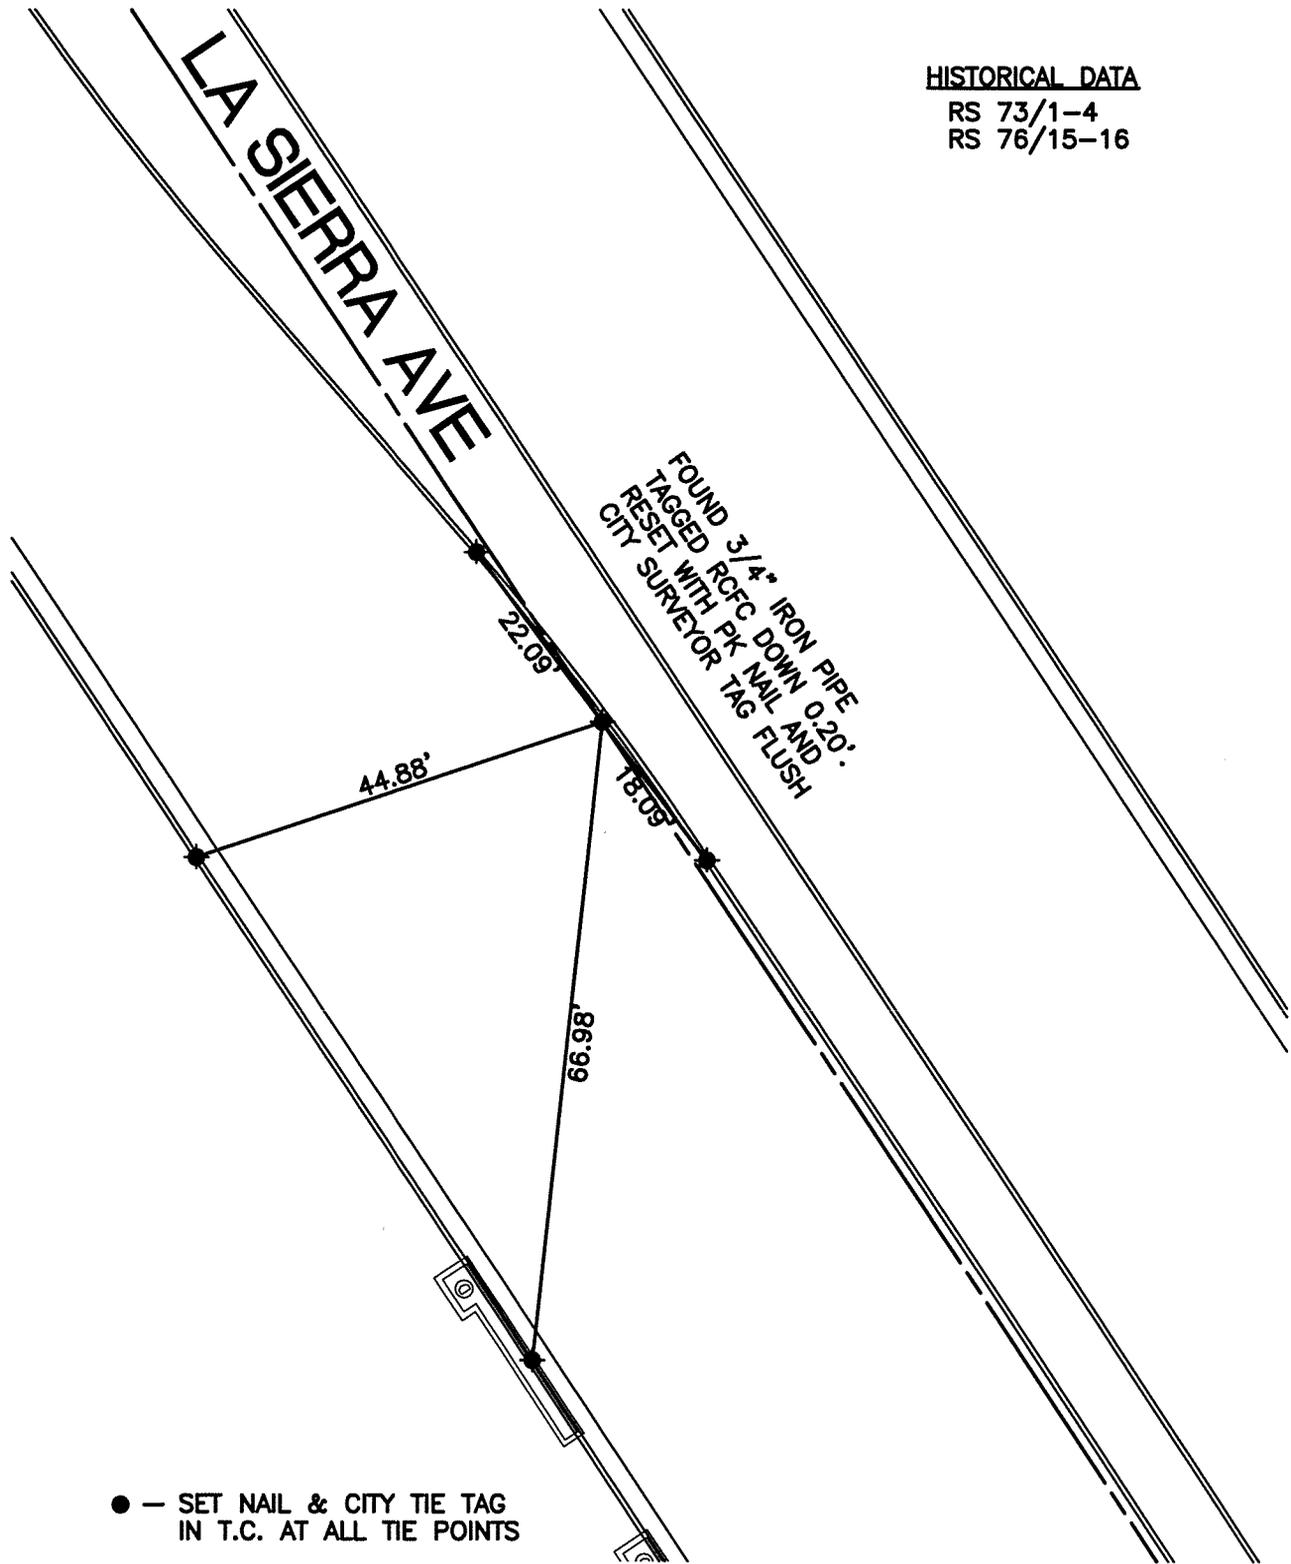

● - SET NAIL & CITY TIE TAG IN T.C. AT ALL TIE POINTS

SCALE: 1"=20'
DATE: 07/20/09
DRAWN BY: CURT
F.B.:
SEC: T. S.,R. W

OFFICIAL TIE PLAT
CITY OF RIVERSIDE

THESE TIES ARE FOR THE PURPOSE OF PERPETUATING THE FOUND MONUMENTATION. NO CLAIM IS MADE AS THE RELATIONSHIP OF THE POINTS OR LINES SHOWN HEREON TO TRUE BOUNDARY LOCATIONS



SHEET 1 OF 1