


# SWING TIES

13870.TIF

STREET: ALESSANDRO

OFFICIAL USE ONLY

X-STREET: FALCON CREST

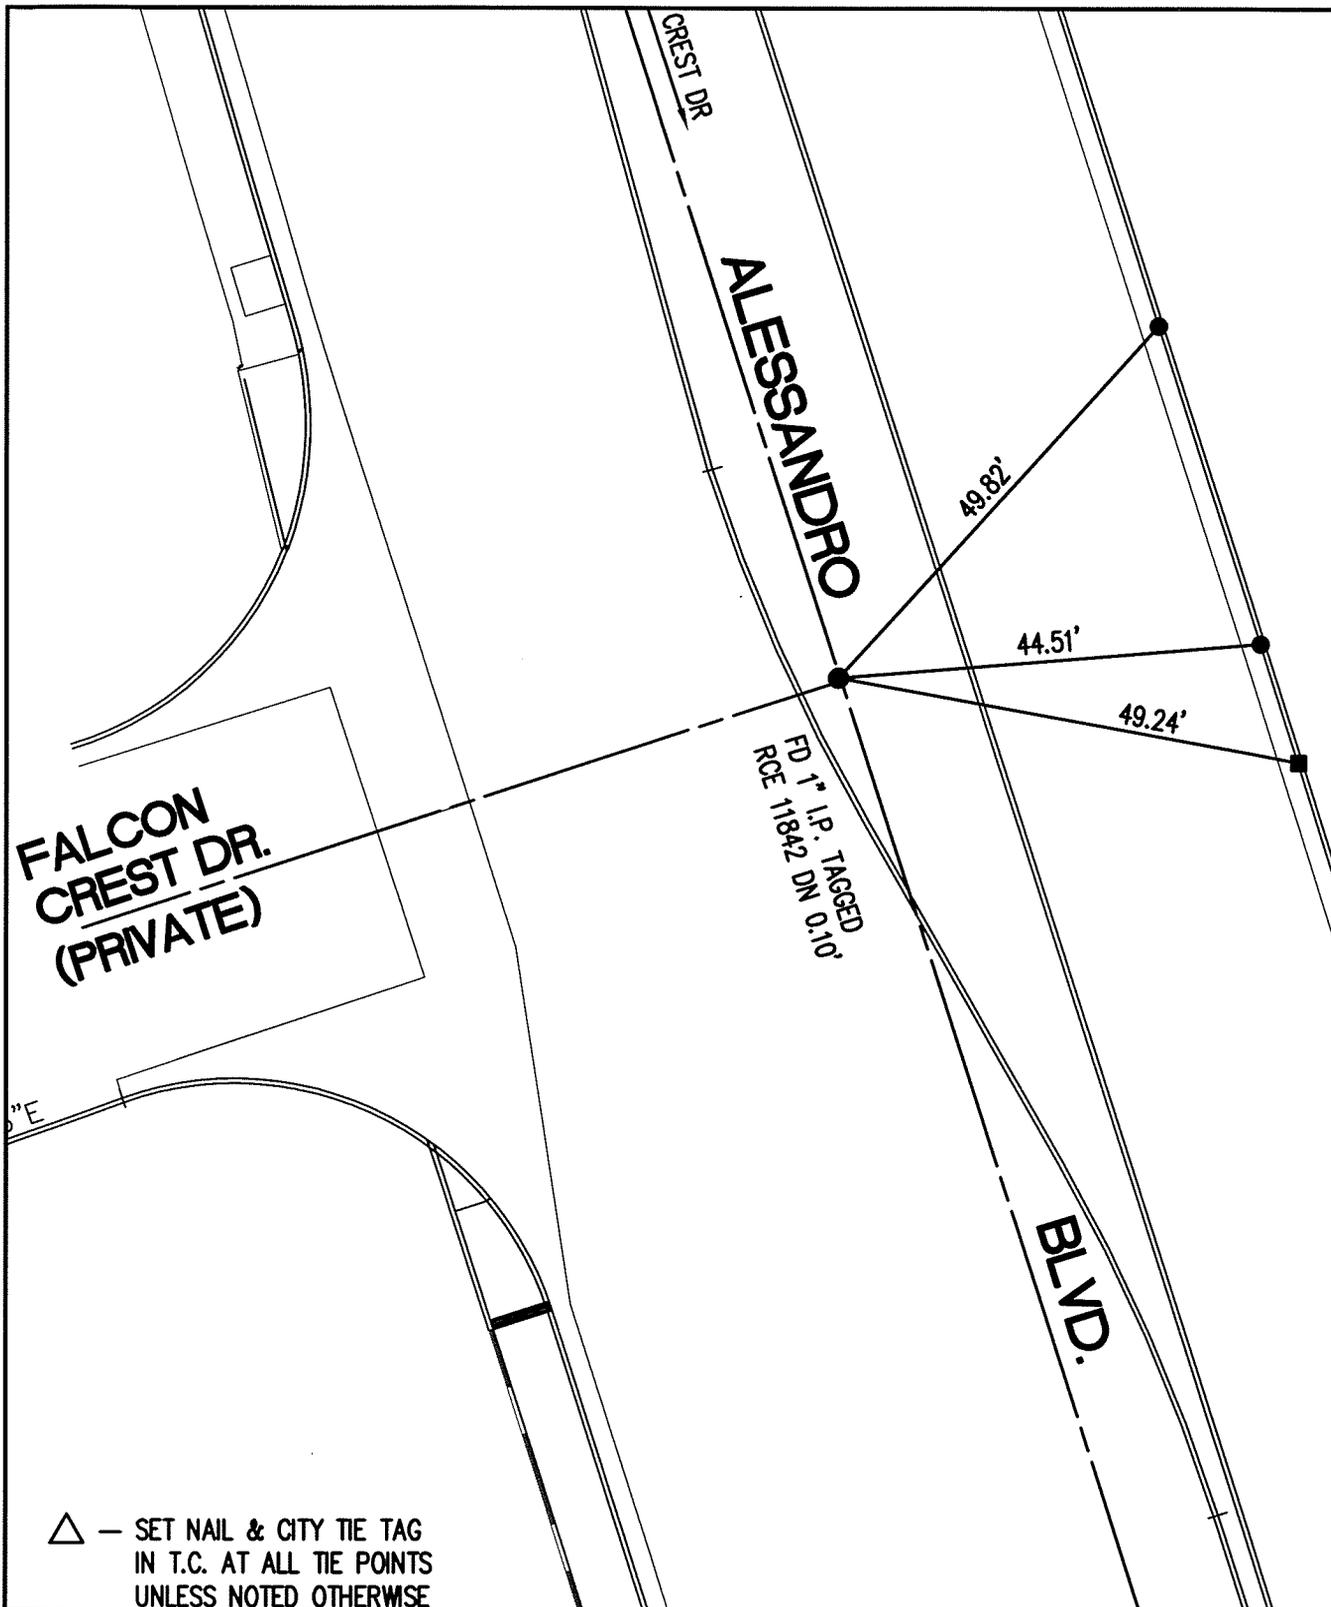

△ — SET NAIL & CITY TIE TAG  
IN T.C. AT ALL TIE POINTS  
UNLESS NOTED OTHERWISE

SCALE: 1"=20'
DATE: 2/2011
DRAWN BY: B DURENTE
F.B.: NO F.B. DATA
SEC: T.3 S.,R.5 W

## OFFICIAL TIE PLAT CITY OF RIVERSIDE

THESE TIES ARE FOR THE PURPOSE OF PERPETUATING THE FOUND  
MONUMENTATION. NO CLAIM IS MADE AS THE RELATIONSHIP OF THE  
POINTS OR LINES SHOWN HEREON TO TRUE BOUNDARY LOCATIONS



SHEET 1 OF 1