


13874.TIF

STREET: BRENTWOOD AVENUE X-STREET: E.C.  
OFFICIAL USE ONLY


HISTORICAL DATA  
FOUND NOTHING  
11053.TIF  
11054.TIF

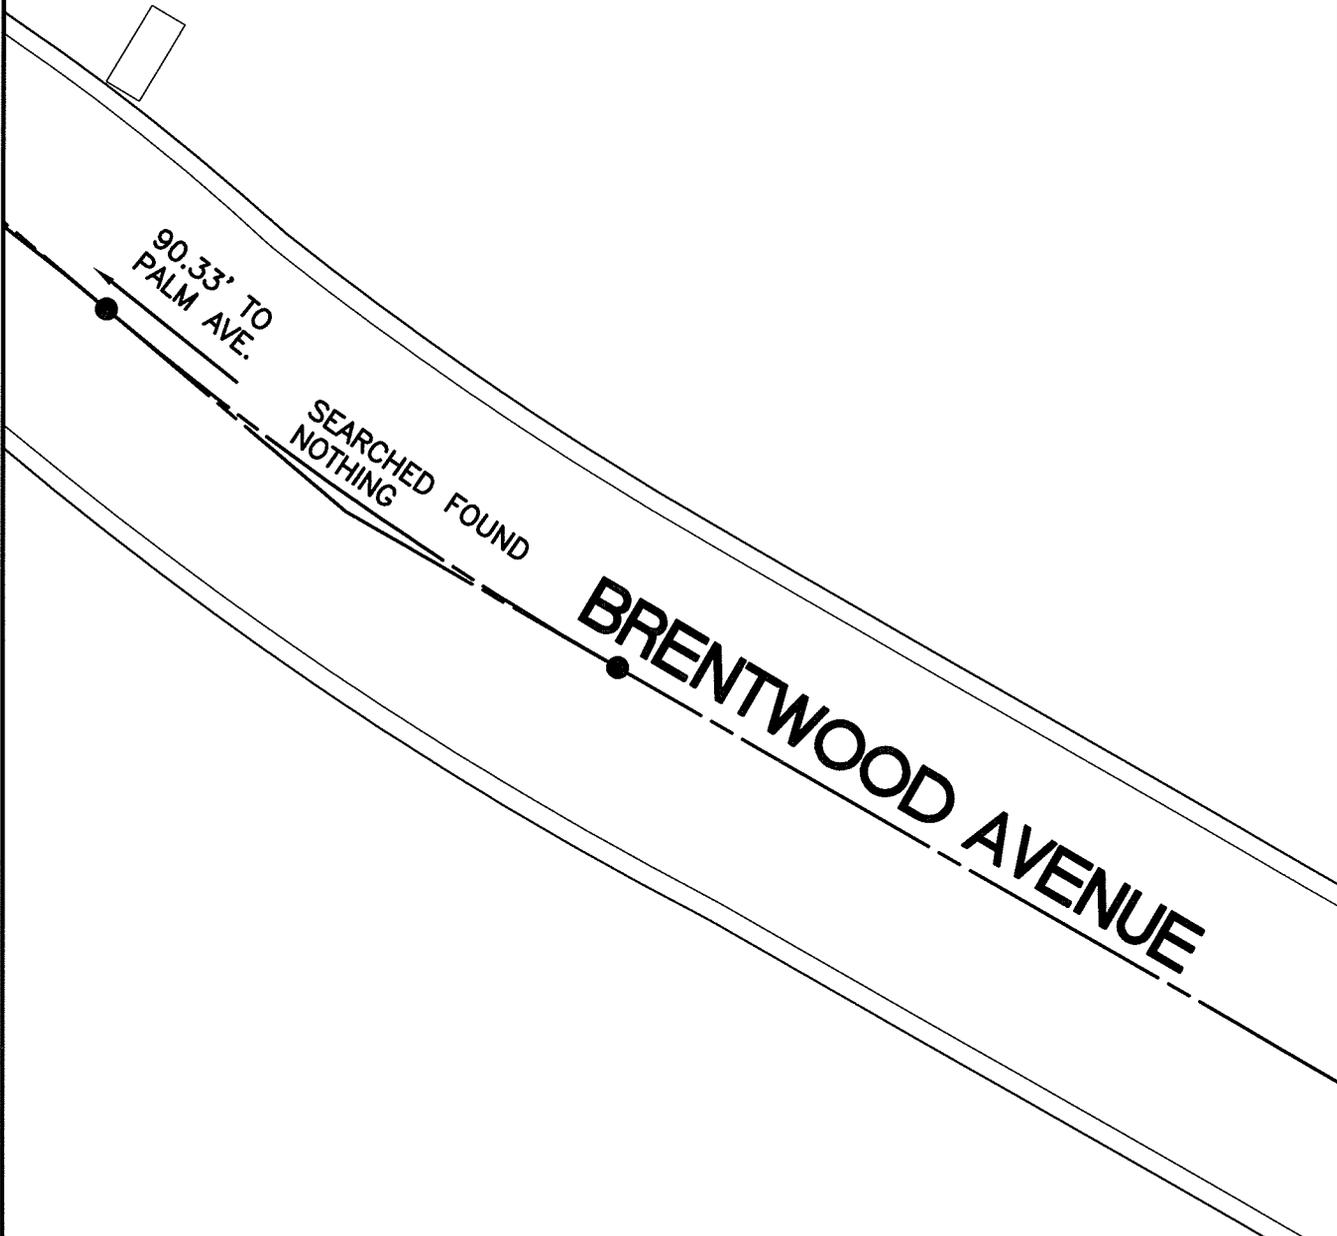

SCALE: 1"=20'
DATE: 05/10/2011
DRAWN BY: B DURENTE
F.B.: SEE HISTORICAL DATA
SEC: 27 T.2 S., R.5 W

**OFFICIAL TIE PLAT**  
**CITY OF RIVERSIDE**

THESE TIES ARE FOR THE PURPOSE OF PERPETUATING THE FOUND MONUMENTATION. NO CLAIM IS MADE AS THE RELATIONSHIP OF THE POINTS OR LINES SHOWN HEREON TO TRUE BOUNDARY LOCATIONS

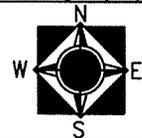

SHEET 1 OF 1