

13878.TIF


STREET: 14TH STREET

OFFICIAL USE ONLY

X-STREET: GROVE AVENUE

**HISTORICAL DATA**

CRFB 878/32  
CRFB 245/74  
CRFB 387/7  
9329.TIF  
SWING TIES

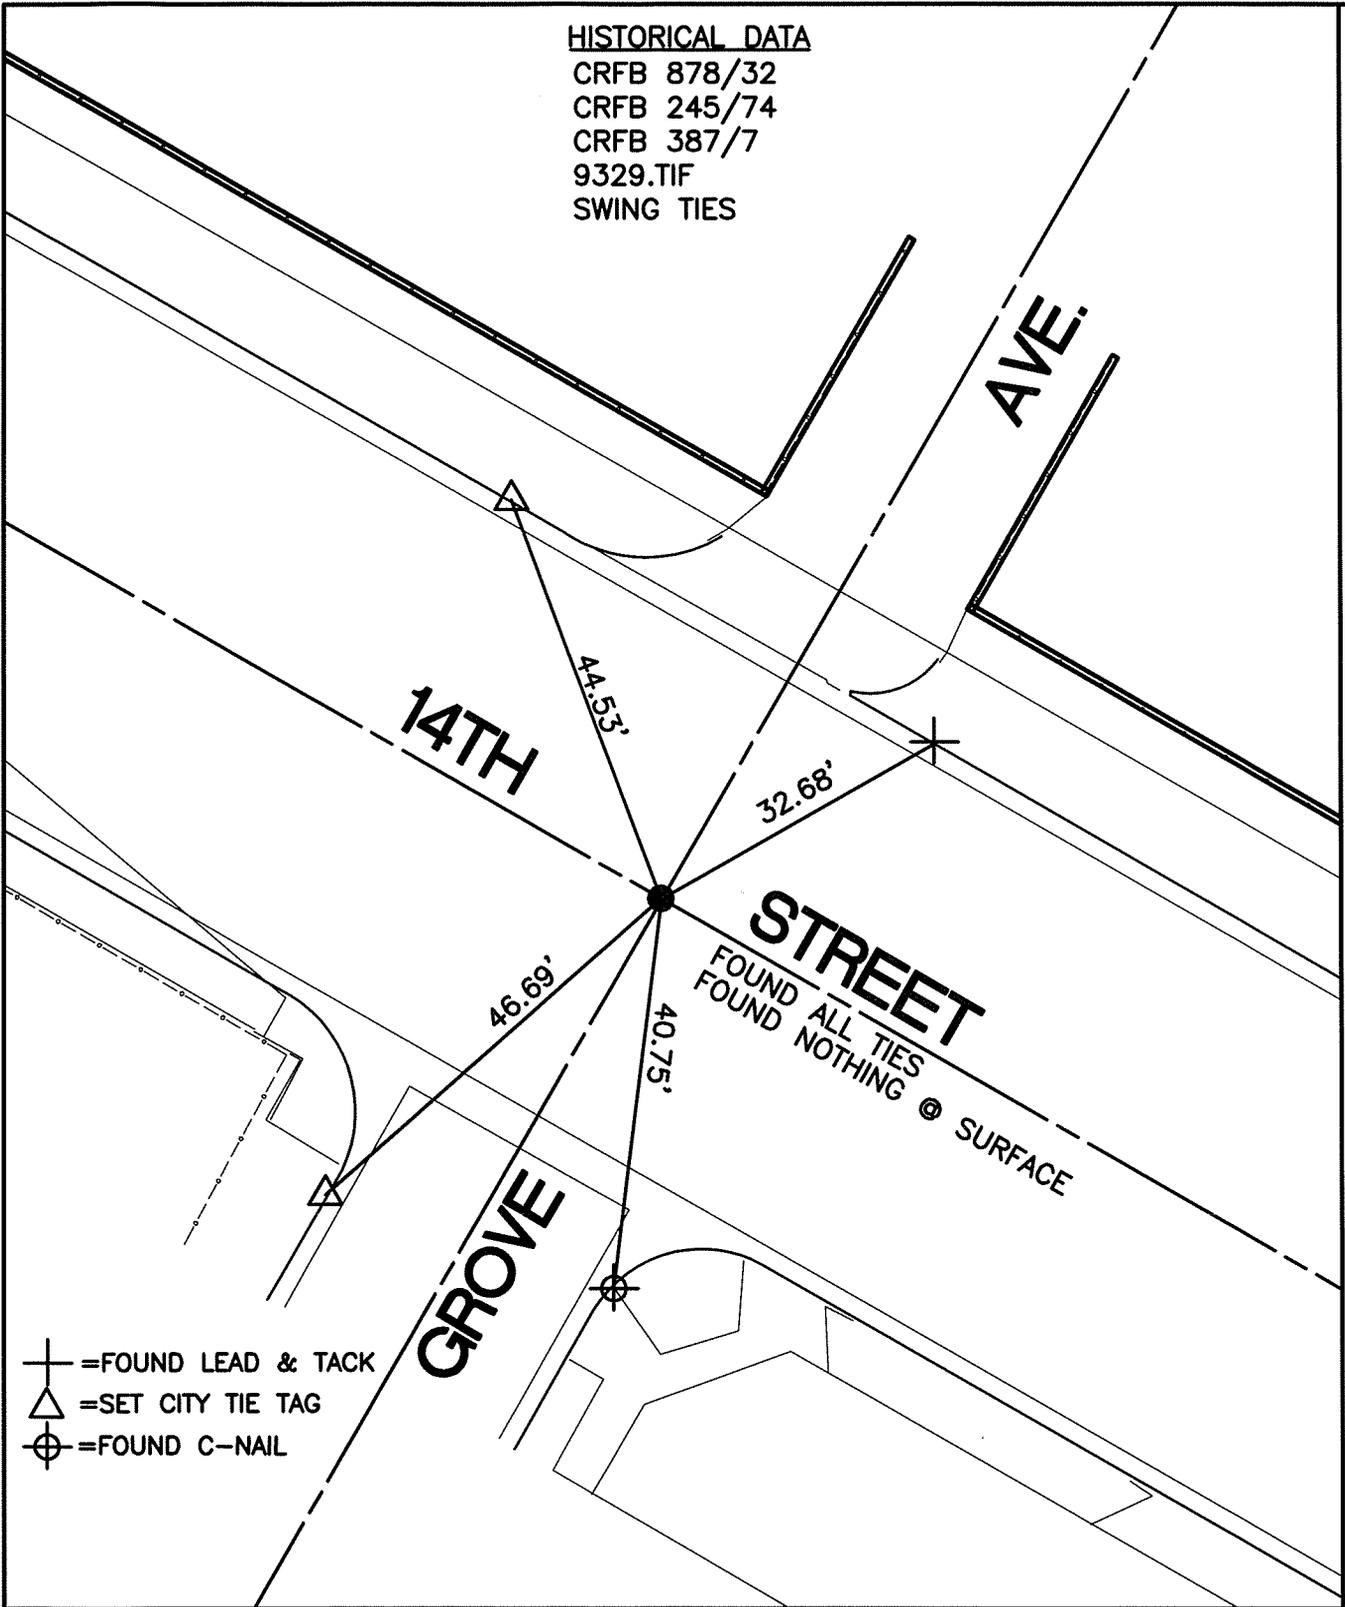

- =FOUND LEAD & TACK
- =SET CITY TIE TAG
- =FOUND C-NAIL

SCALE: 1"=20'
DATE: 05/12/2010
DRAWN BY: B DURENTE
F.B.: NOTED TOP CENTER
SEC: T.2 S.5, R. W-25

**OFFICIAL TIE PLAT**  
**CITY OF RIVERSIDE**

THESE TIES ARE FOR THE PURPOSE OF PERPETUATING THE FOUND MONUMENTATION. NO CLAIM IS MADE AS THE RELATIONSHIP OF THE POINTS OR LINES SHOWN HEREON TO TRUE BOUNDARY LOCATIONS



SHEET 1 OF 1