

SWING TIES


13884.TIF

STREET: LA SIERRA AVENUE

OFFICIAL USE ONLY

X-STREET: WHITFORD AVENUE

WHITFORD AVENUE

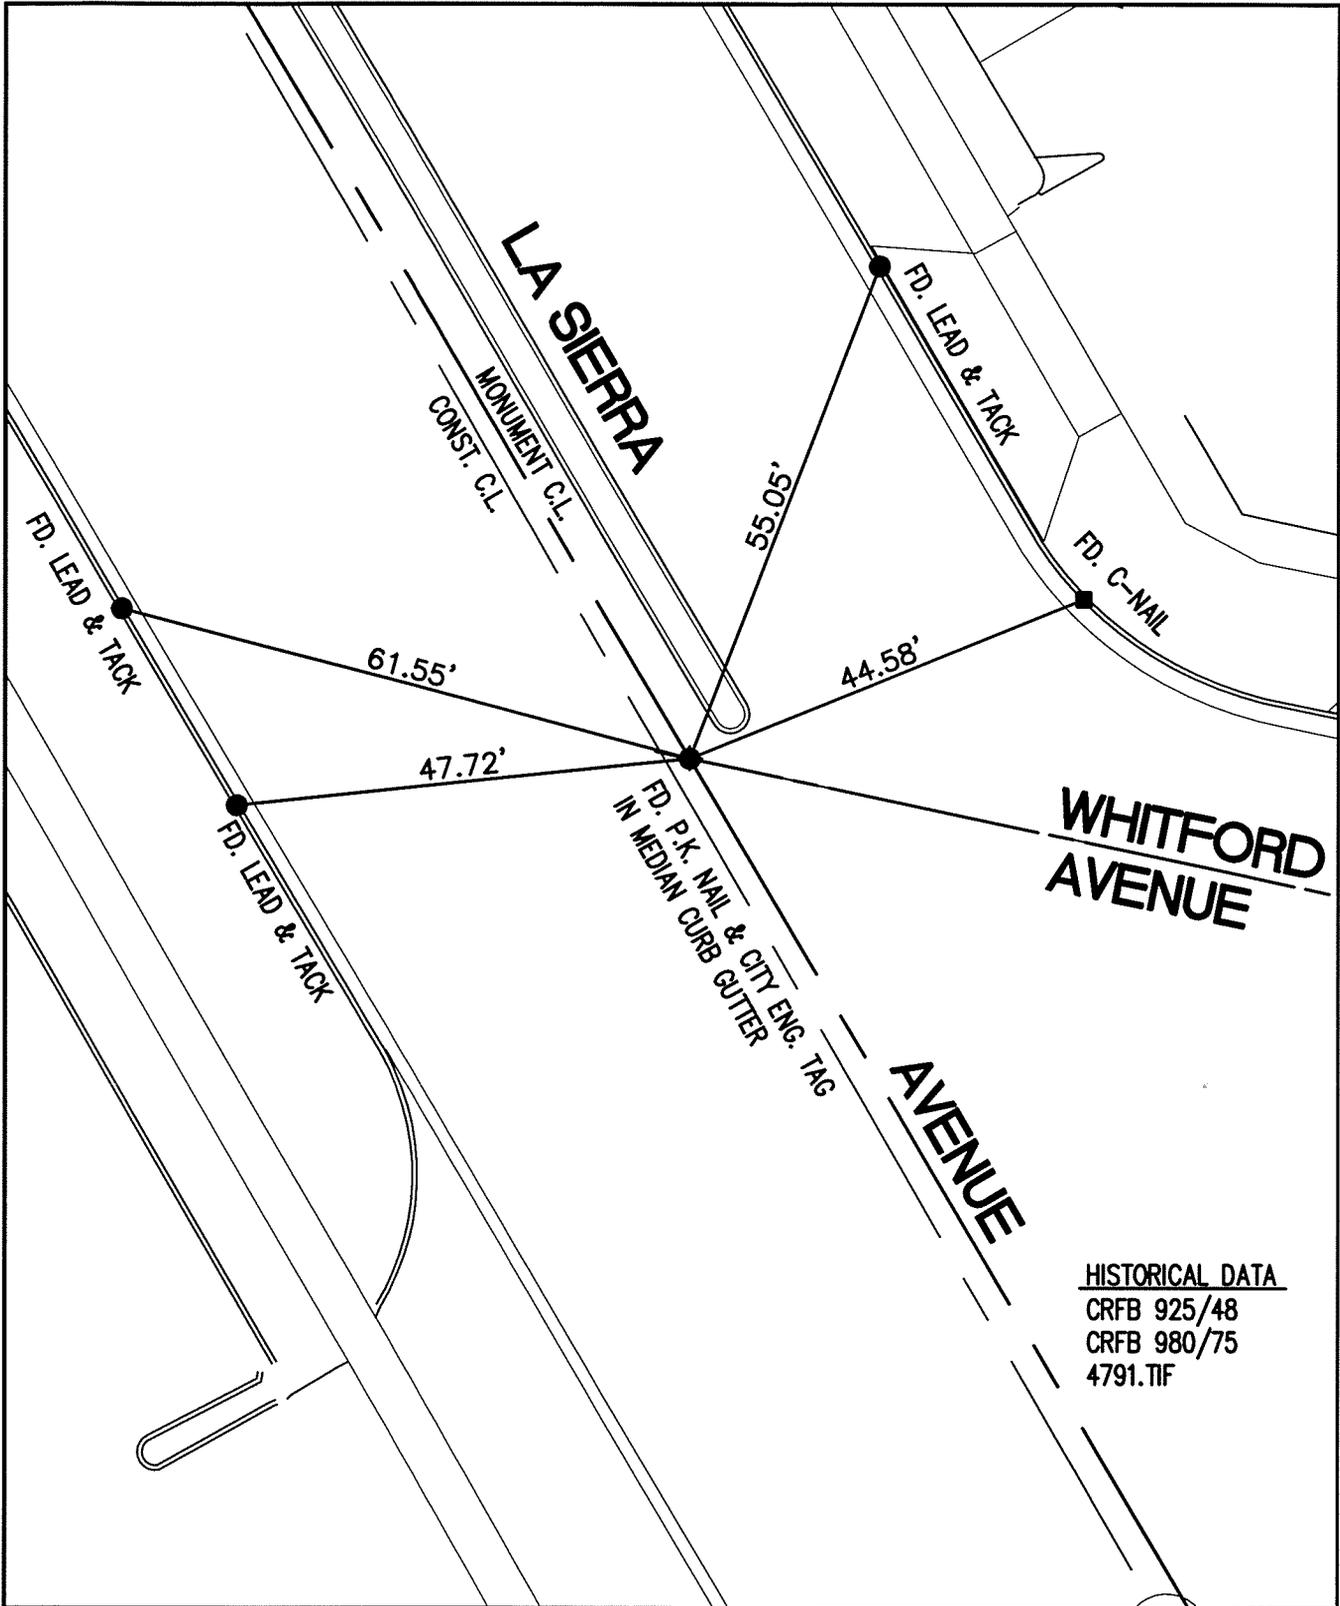


HISTORICAL DATA
 CRFB 925/48
 CRFB 980/75
 4791.TIF

SCALE: 1"=20'
DATE: 03/08/2011
DRAWN BY: B DURENTE
F.B.: SEE HISTORICAL DATA
SEC: 11 T. 3 S., R. 6 W

OFFICIAL TIE PLAT CITY OF RIVERSIDE

THESE TIES ARE FOR THE PURPOSE OF PERPETUATING THE FOUND MONUMENTATION. NO CLAIM IS MADE AS THE RELATIONSHIP OF THE POINTS OR LINES SHOWN HEREON TO TRUE BOUNDARY LOCATIONS

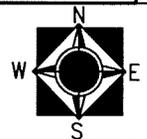

SHEET 1 OF 1