

13891.TIF


STREET: CLIFFSIDE DRIVE

X-STREET: KENDALL STREET
OFFICIAL USE ONLY

HISTORICAL DATA
CRFB 620/18
1404.TIF
SWING TIES

FD NOTHING. SET PK & CITY
SURVEYOR TAG FLUSH PER
CRFB 620/18.

FD PK NAIL & CITY ENGINEER
TAG FLUSH PER CITY TIES

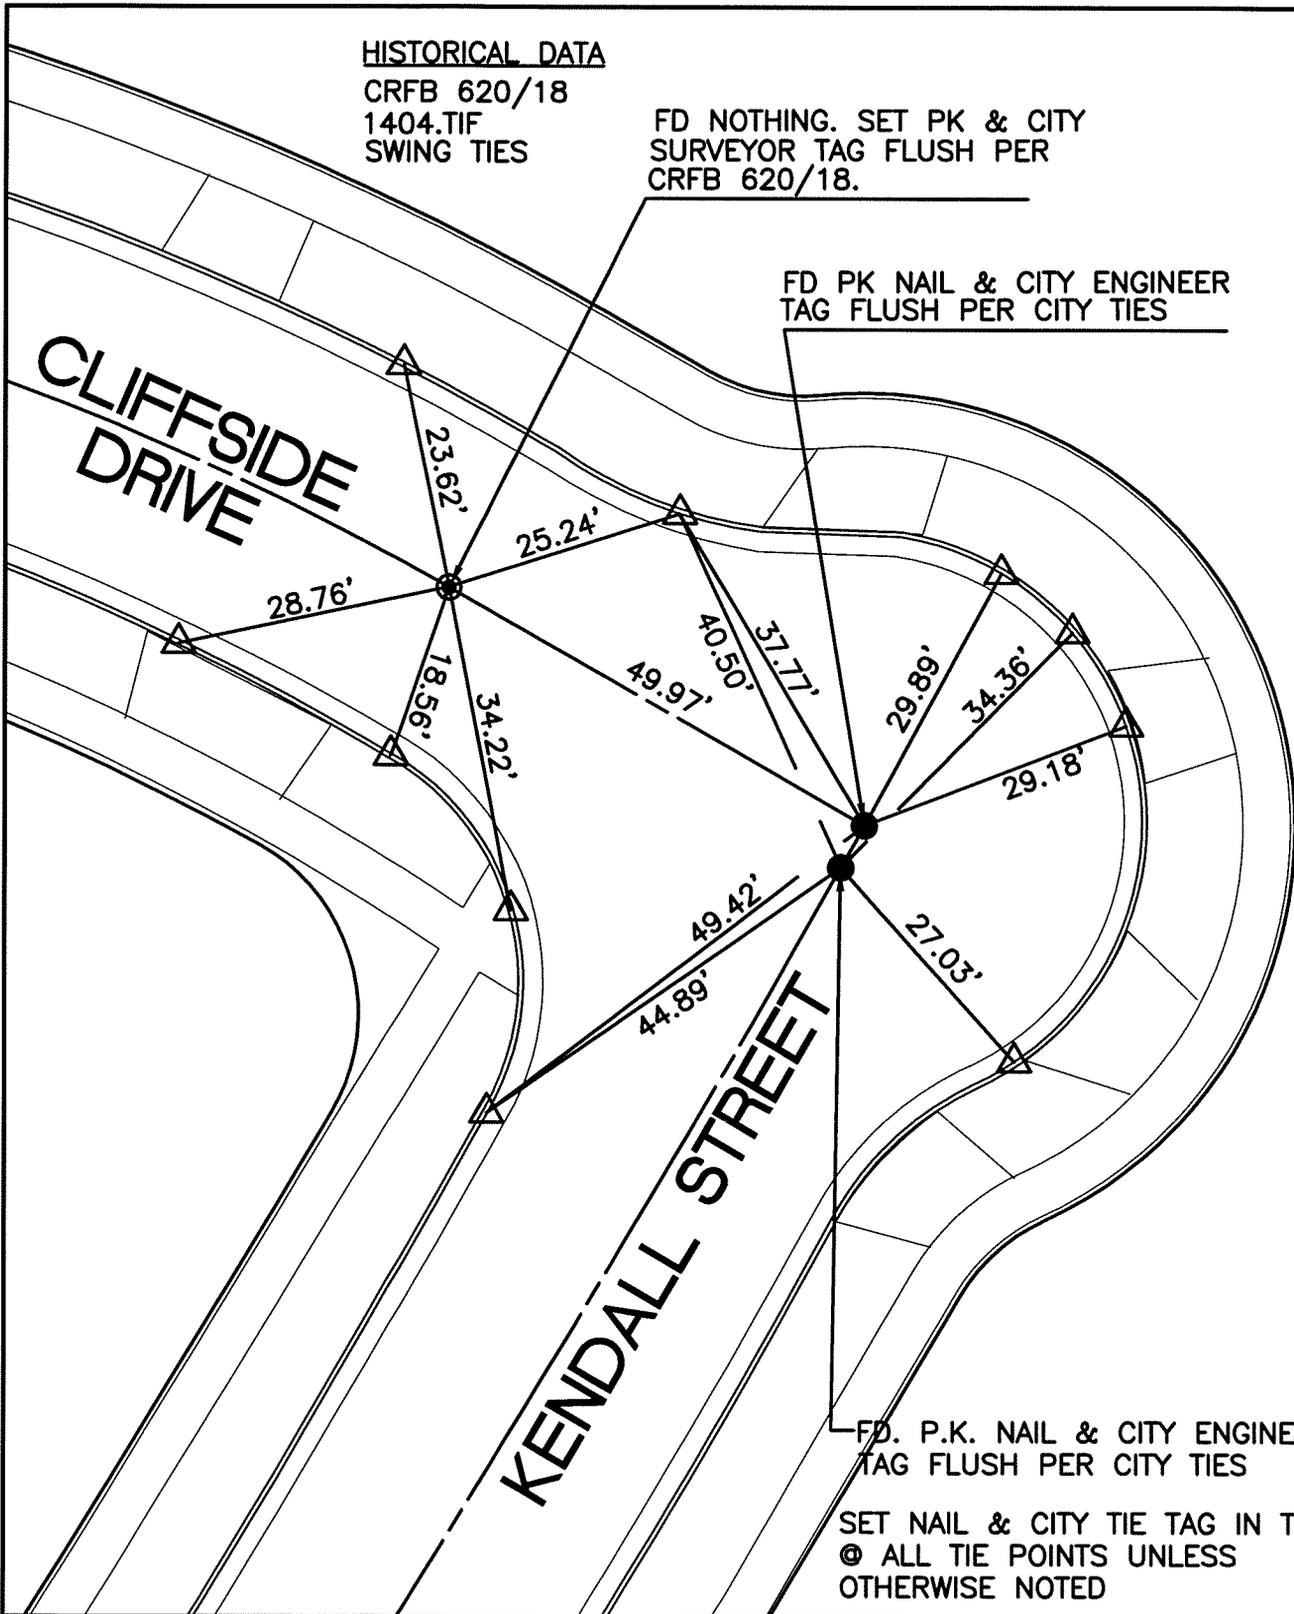

FD. P.K. NAIL & CITY ENGINEER
TAG FLUSH PER CITY TIES

SET NAIL & CITY TIE TAG IN T.C.
⊙ ALL TIE POINTS UNLESS
OTHERWISE NOTED

SCALE: 1"=20'

DATE: 02/09/2009

DRAWN BY: BDURENTE

F.B.SEE HISTORICAL DATA

SEC: 27 T.2 S.,R.5 W

OFFICIAL TIE PLAT CITY OF RIVERSIDE

THESE TIES ARE FOR THE PURPOSE OF PERPETUATING THE FOUND
MONUMENTATION. NO CLAIM IS MADE AS THE RELATIONSHIP OF THE
POINTS OR LINES SHOWN HEREON TO TRUE BOUNDARY LOCATIONS



SHEET 1 OF 1