


SWING TIES

REF: CRFB 1030/44

- -INDICATES FOUND LEAD & TACK IN T.C.
- -INDICATES FD CITY ENGINEER TAG & 60d SPIKE FLUSH PER CRFB 1030/44

SET PK NAIL & RIVERSIDE CITY SURVEYOR TAG FLUSH AT ALL C.L. POINTS FLUSH AFTER CONST.

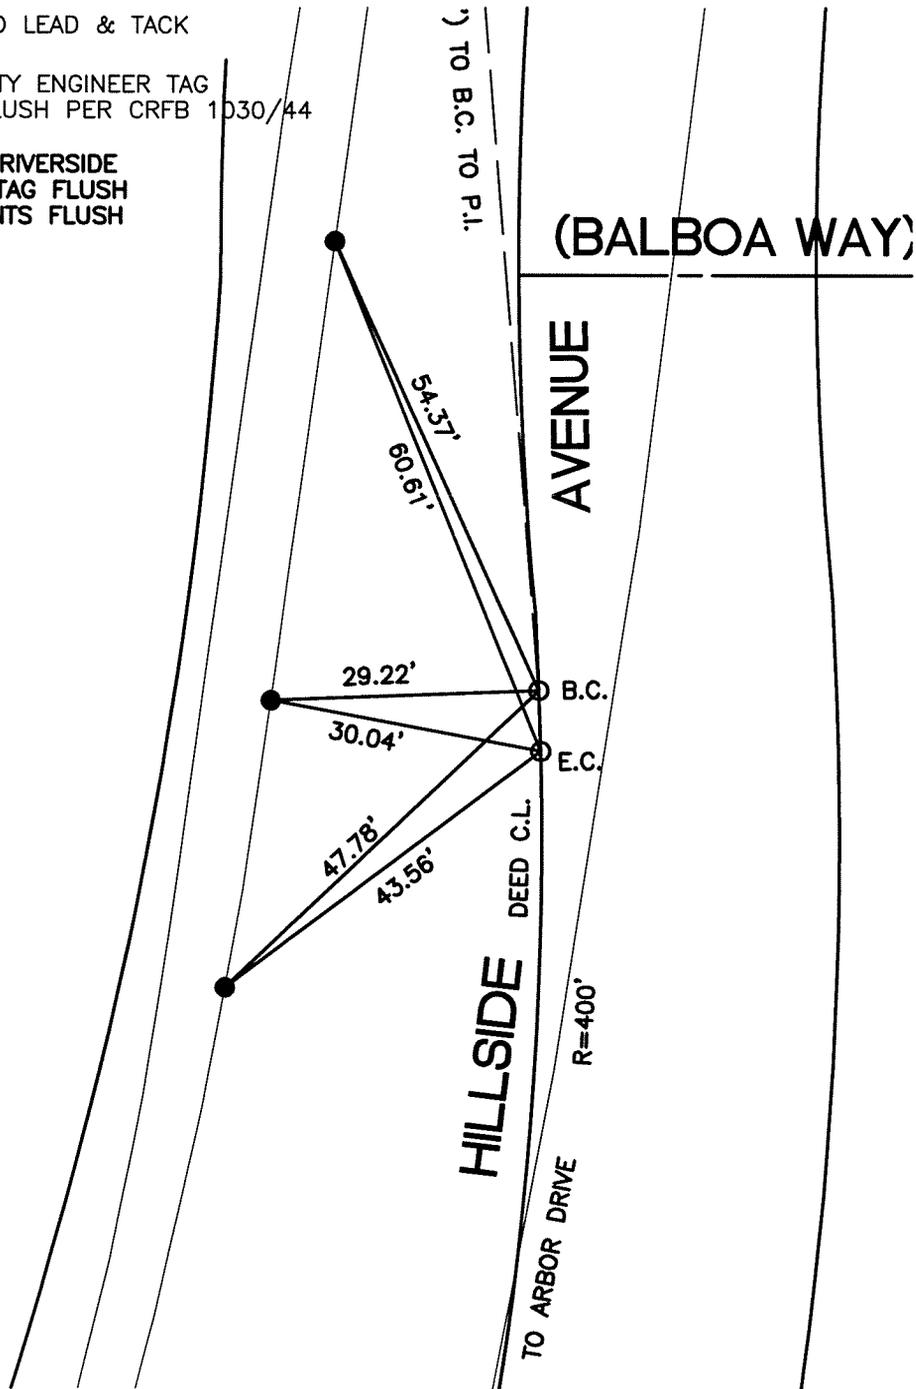

STREET: HILLSIDE AVENUE

X-STREET: BC AND EC N.E. OF ARBOR DR
OFFICIAL USE ONLY

13947.TIF

SCALE: 1"=20'

DATE: 11/17/11


DRAWN BY: CURT

F.B.:

SEC: 32 T.2S.,R.5 W

OFFICIAL TIE PLAT CITY OF RIVERSIDE

THESE TIES ARE FOR THE PURPOSE OF PERPETUATING THE FOUND MONUMENTATION. NO CLAIM IS MADE AS THE RELATIONSHIP OF THE POINTS OR LINES SHOWN HEREON TO TRUE BOUNDARY LOCATIONS

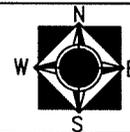

SHEET 1 OF 1