

SWING TIES

13951.TIF

STREET: HILLSIDE AVENUE

OFFICIAL USE ONLY

X-STREET: 1ST BC AND EC SW OF PORTOLA


FD 11/4" I.P. TAGGED LS 5390
DN 0.20' PER PMB 227/39-41
SET PK NAIL & RIVERSIDE
CITY SURVEYOR TAG FLUSH
AFTER CONST.

REF: CRFB 1030/47

- -INDICATES FOUND NAIL & TAG LS 5390 IN T.C.
- -INDICATES SET C NAIL & CITY TIE TAG IN T.C.

FD 60d SPIKE & CITY ENGINEER
TAG PER CRFB 1030/47
DN 0.20'
SET PK NAIL & RIVERSIDE
CITY SURVEYOR TAG FLUSH
AFTER CONST.

FD 60d SPIKE & CITY ENGINEER
TAG PER CRFB 1030/47
DN 0.20'

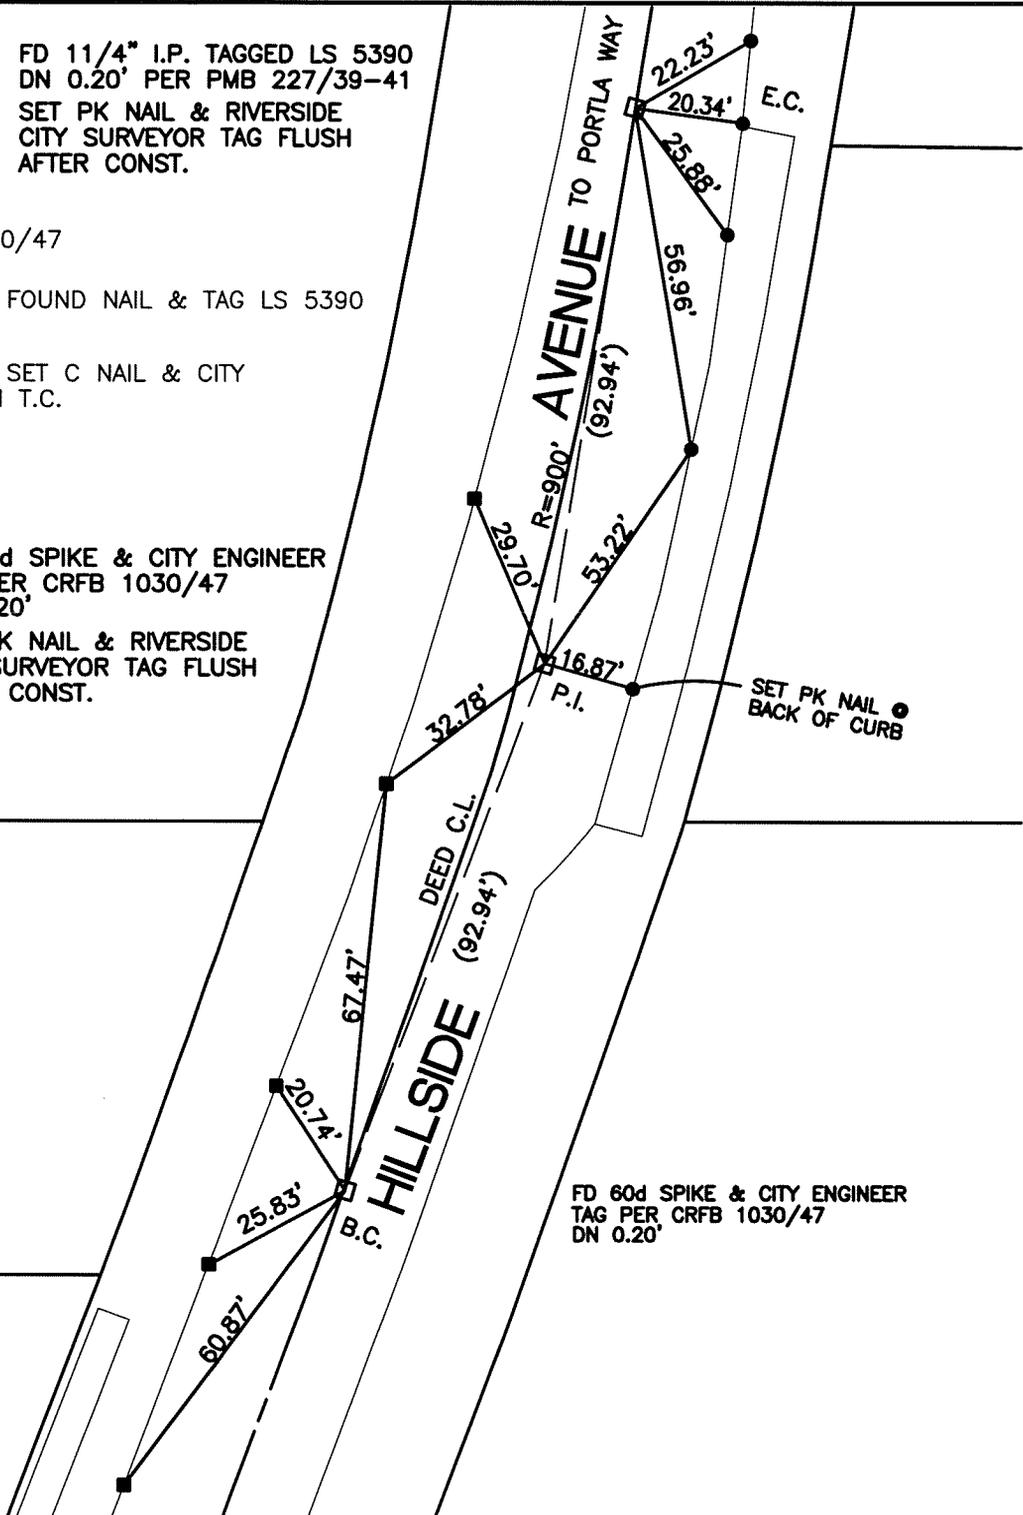

SCALE: 1"=30'

DATE: 11/17/11


DRAWN BY: CURT

F.B.:

SEC: 32 T.2S.,R.5 W

OFFICIAL TIE PLAT CITY OF RIVERSIDE

THESE TIES ARE FOR THE PURPOSE OF PERPETUATING THE FOUND MONUMENTATION. NO CLAIM IS MADE AS THE RELATIONSHIP OF THE POINTS OR LINES SHOWN HEREON TO TRUE BOUNDARY LOCATIONS

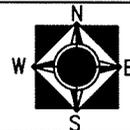

SHEET 1 OF 1