

TRACT 33253
MB /

LOT 41

LOT 42


LOT 43

STREET:

CHERRY GROVE

OFFICIAL USE ONLY

X-STREET: EC W. OF APPLE GROVE

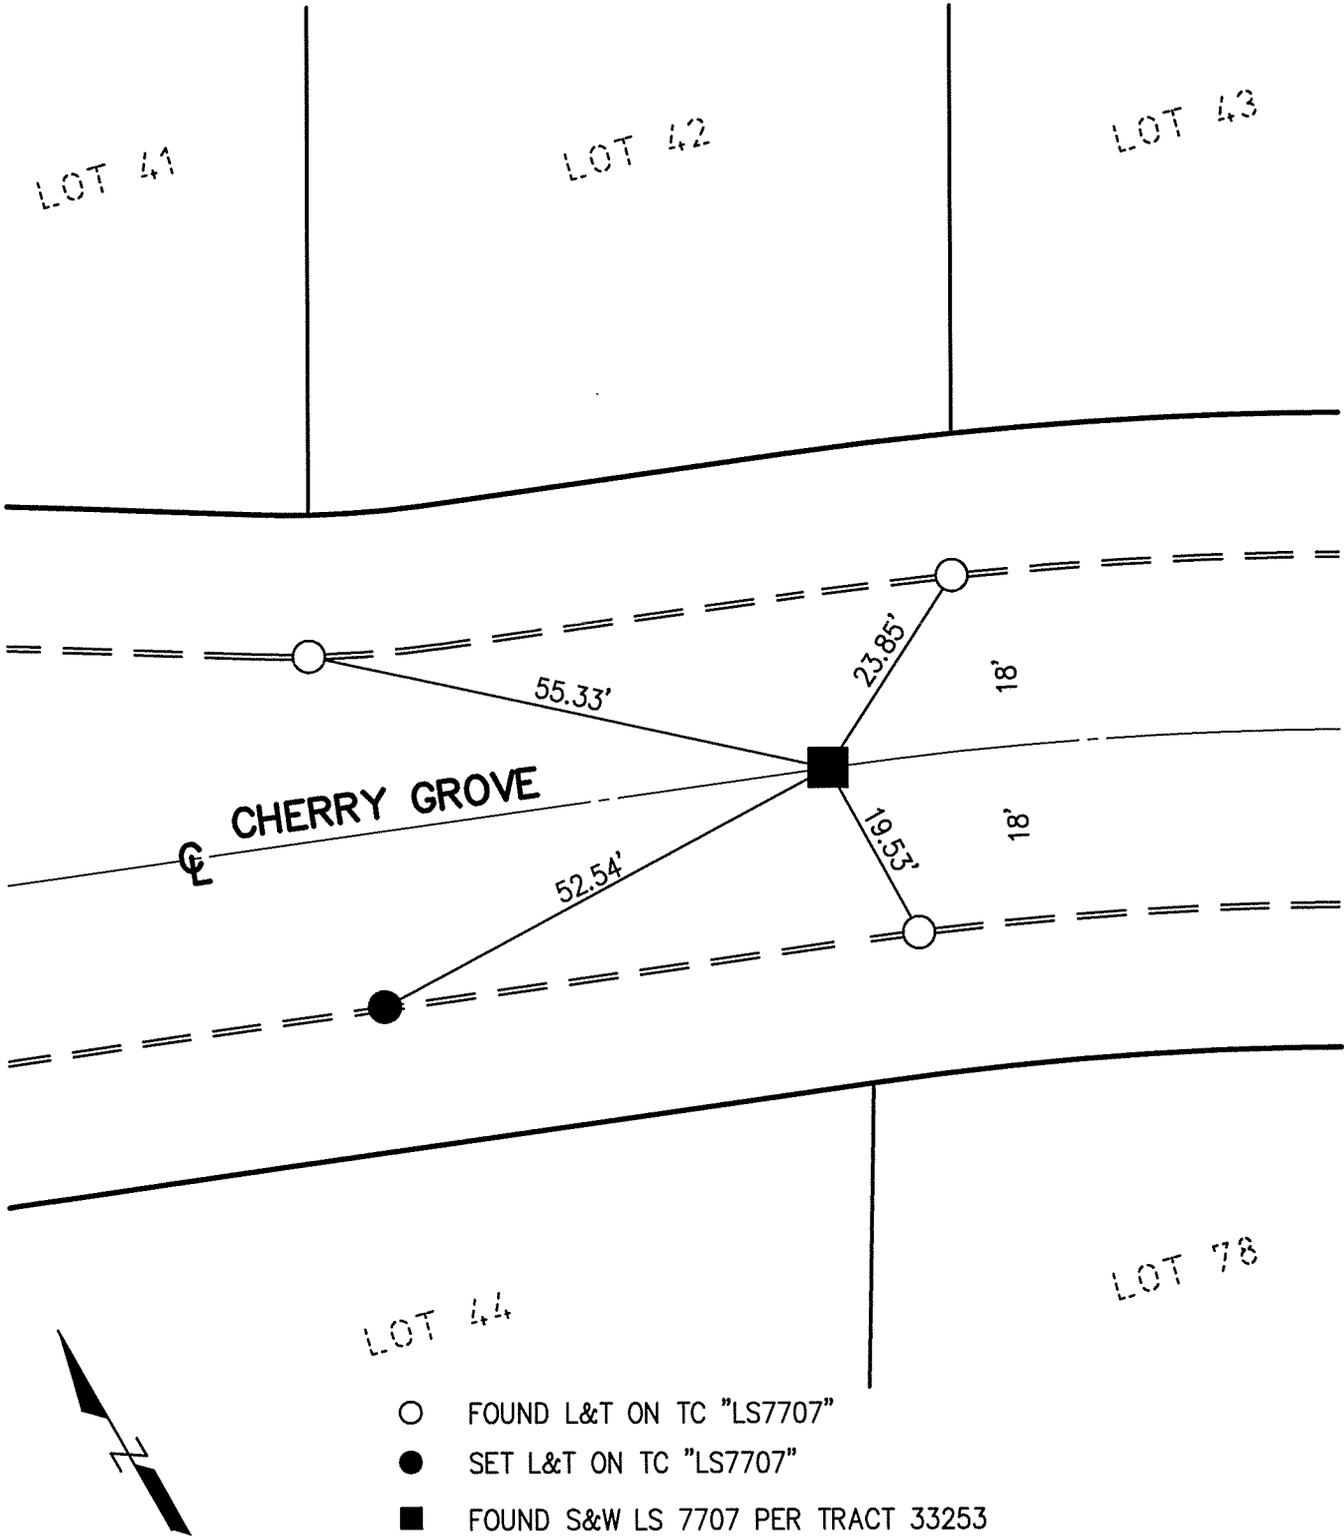

CHERRY GROVE

LOT 44

LOT 78

- FOUND L&T ON TC "LS7707"
- SET L&T ON TC "LS7707"
- FOUND S&W LS 7707 PER TRACT 33253

Scale: 1"=20'
 Date: 06/27/2011
 Drawn By: NC
 W.O.:
 F.B.:

OFFICIAL TIE PLAT
 CITY OF RIVERSIDE

These ties are for purpose of perpetuating the found monumentation. No claim is made as to the relationship of the points or lines shown hereon to true boundary locations.

Sheet 1 of 1
 File No.