

# SWING TIES


1398 S.TIF

STREET: ANDREW STREET(OLD)

OFFICIAL USE ONLY

X-STREET:

FARNHAM STREET

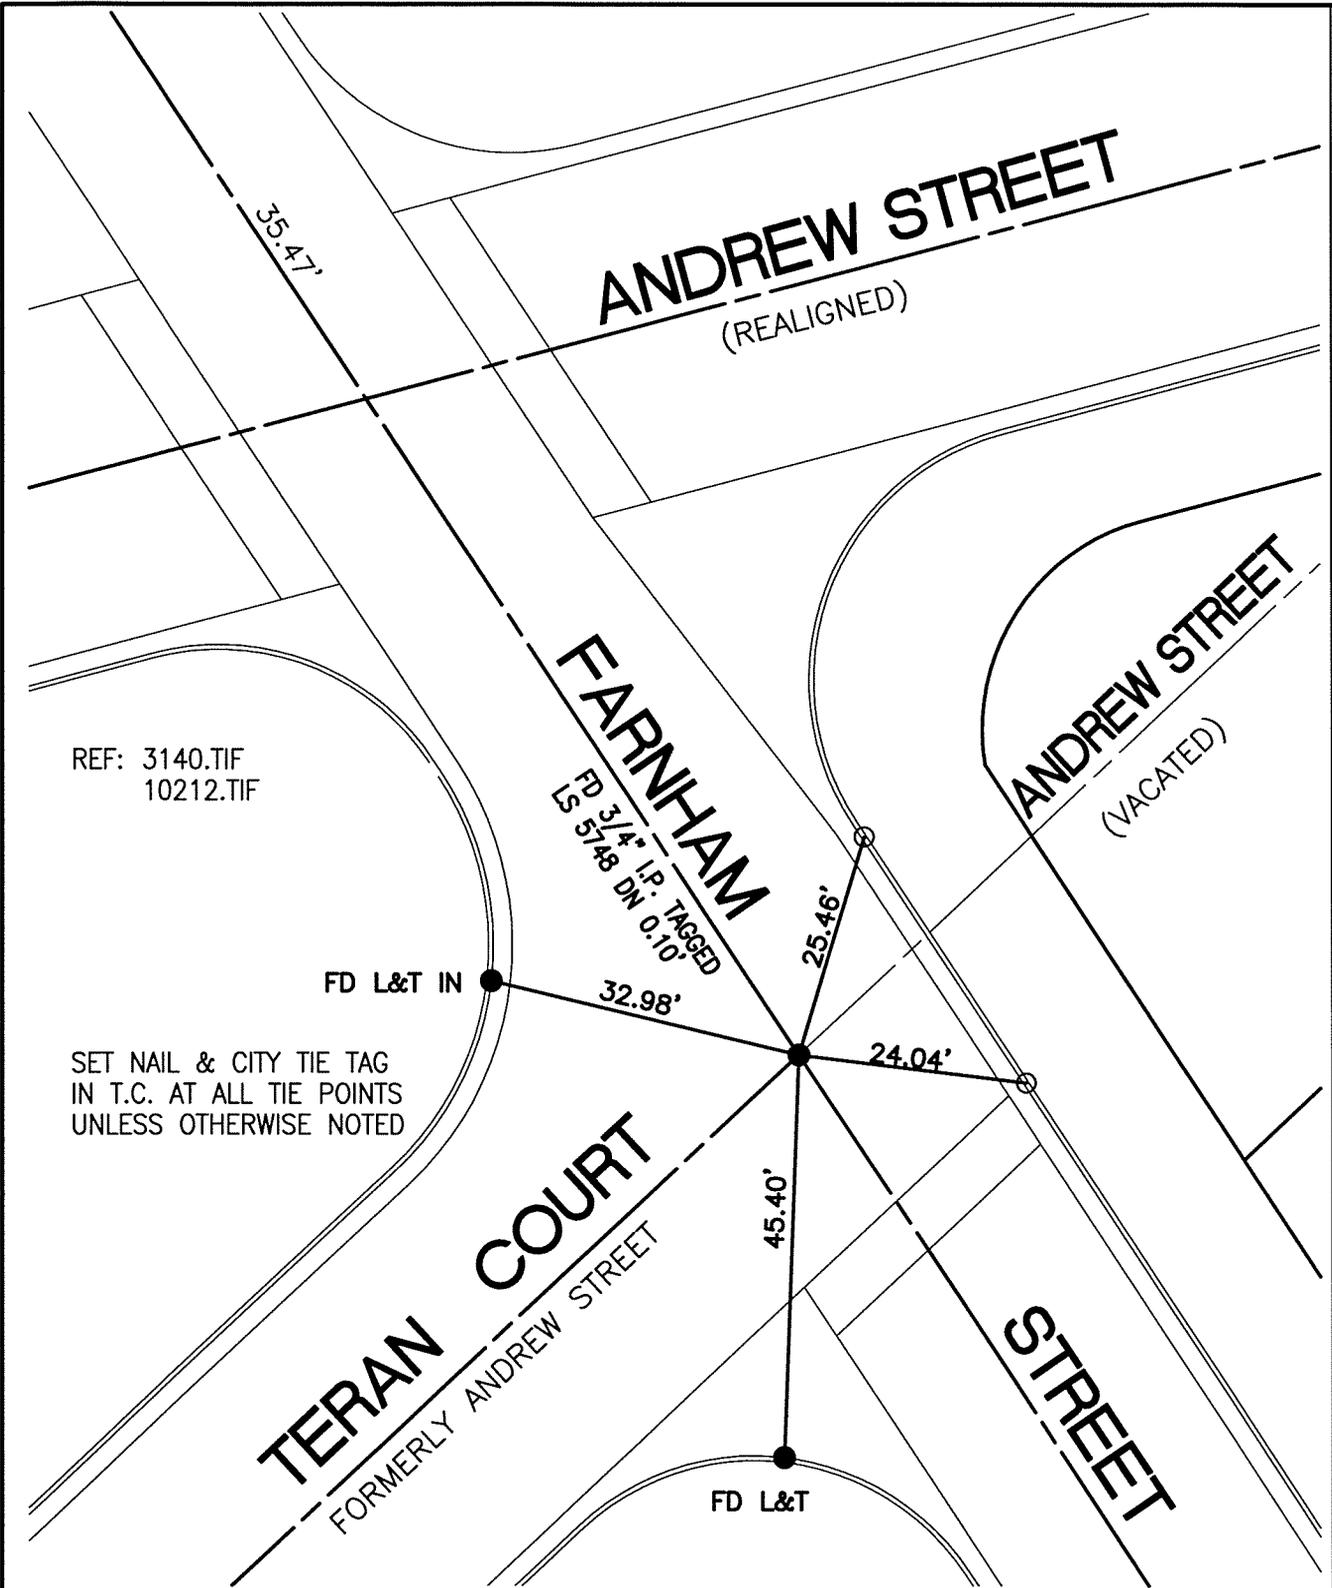


REF: 3140.TIF  
10212.TIF

SET NAIL & CITY TIE TAG  
IN T.C. AT ALL TIE POINTS  
UNLESS OTHERWISE NOTED

SCALE: 1"=20'
DATE: 9/02/12
DRAWN BY: CURT
F.B.:
SEC: 7, T.3S., R.5W

## OFFICIAL TIE PLAT CITY OF RIVERSIDE

THESE TIES ARE FOR THE PURPOSE OF PERPETUATING THE FOUND MONUMENTATION. NO CLAIM IS MADE AS THE RELATIONSHIP OF THE POINTS OR LINES SHOWN HEREON TO TRUE BOUNDARY LOCATIONS

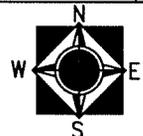

SHEET 1 OF 1