


SWING TIES

REF: 5568.TIF

13988.TIF

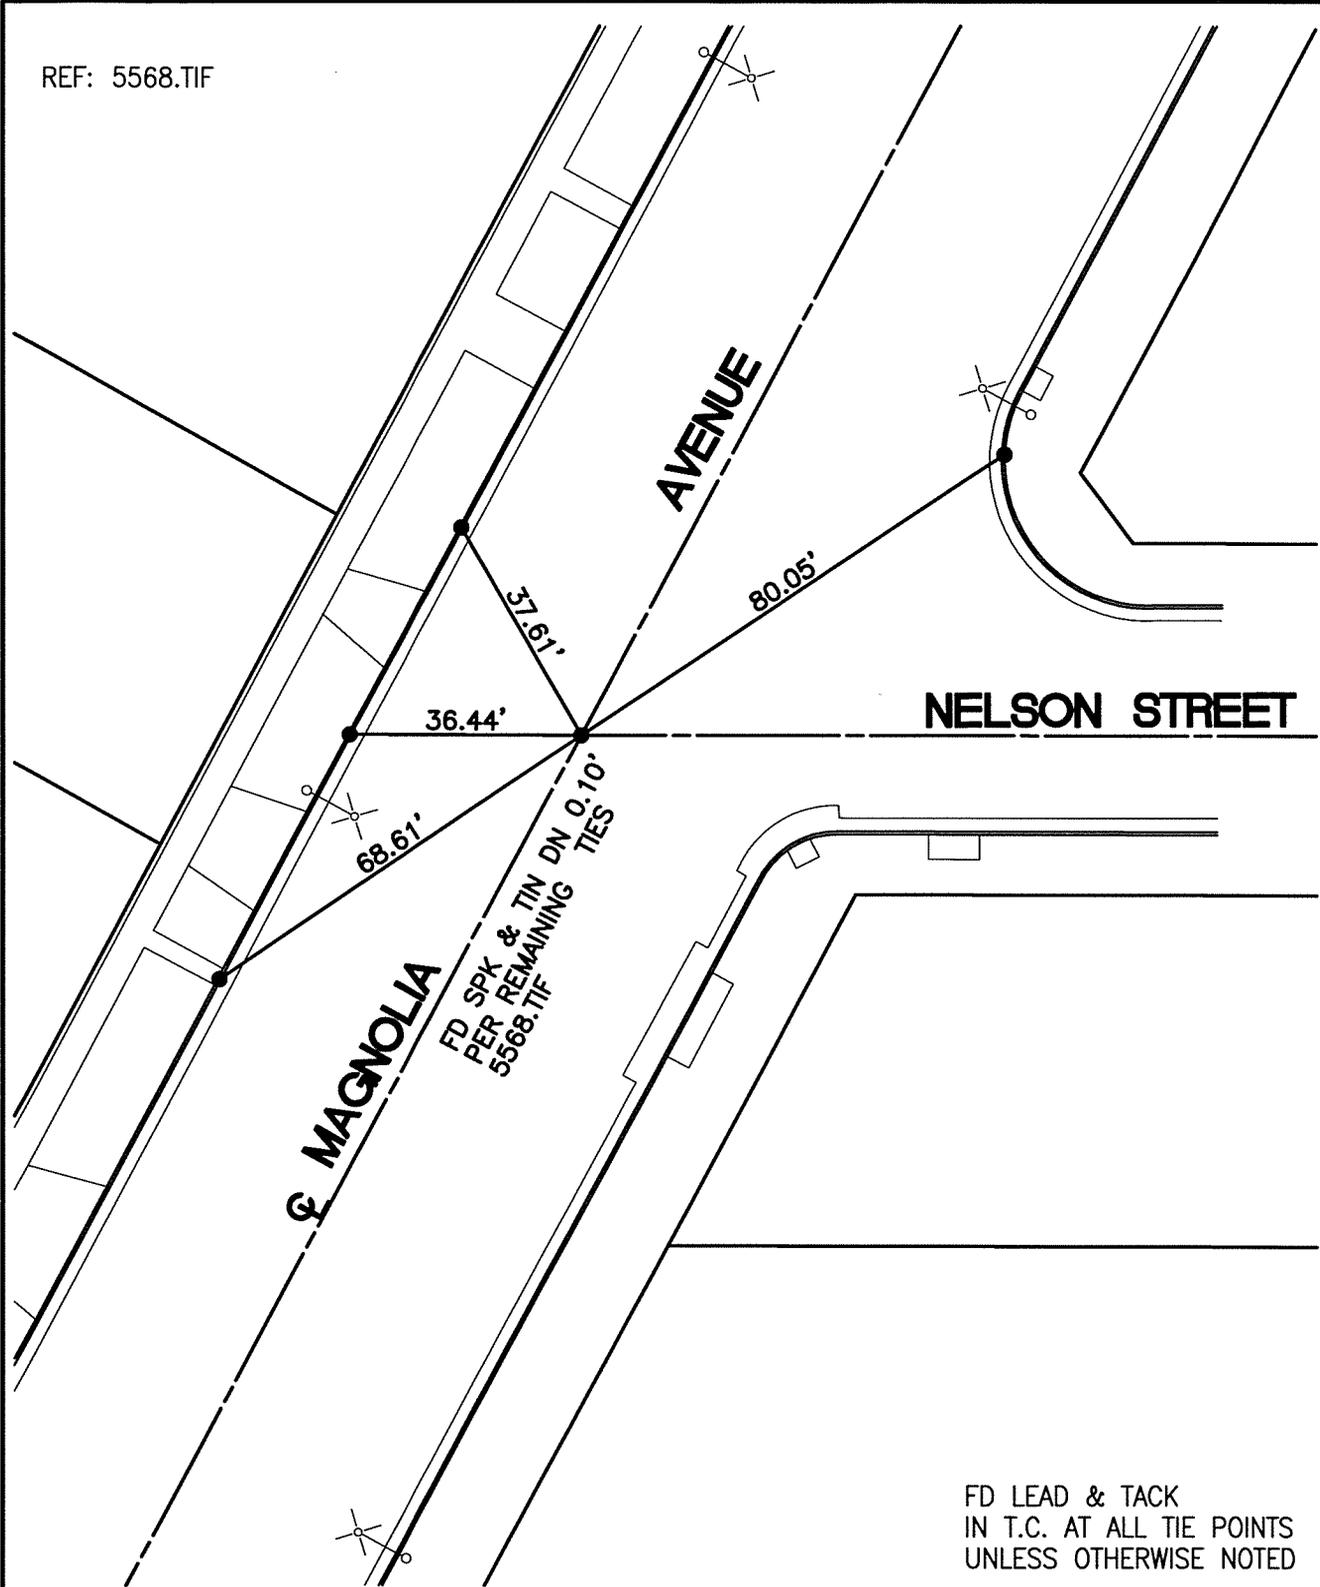

STREET: MAGNOLIA AVENUE

OFFICIAL USE ONLY

X-STREET: NELSON STREET

FD LEAD & TACK
IN T.C. AT ALL TIE POINTS
UNLESS OTHERWISE NOTED

SCALE: 1"=30'

DATE: 7/02/12

DRAWN BY: CURT

F.B.:

SEC: 33 & 14 T.2S.,R.5W

OFFICIAL TIE PLAT CITY OF RIVERSIDE

THESE TIES ARE FOR THE PURPOSE OF PERPETUATING THE FOUND MONUMENTATION. NO CLAIM IS MADE AS THE RELATIONSHIP OF THE POINTS OR LINES SHOWN HEREON TO TRUE BOUNDARY LOCATIONS



SHEET 1 OF 1