

SWING TIES


REF:10549.TIF
 5626.TIF
 CRFB 640/50

13997.TIF

STREET: MADISON STREET

OFFICIAL USE ONLY

X-STREET: MT VERNON STREET

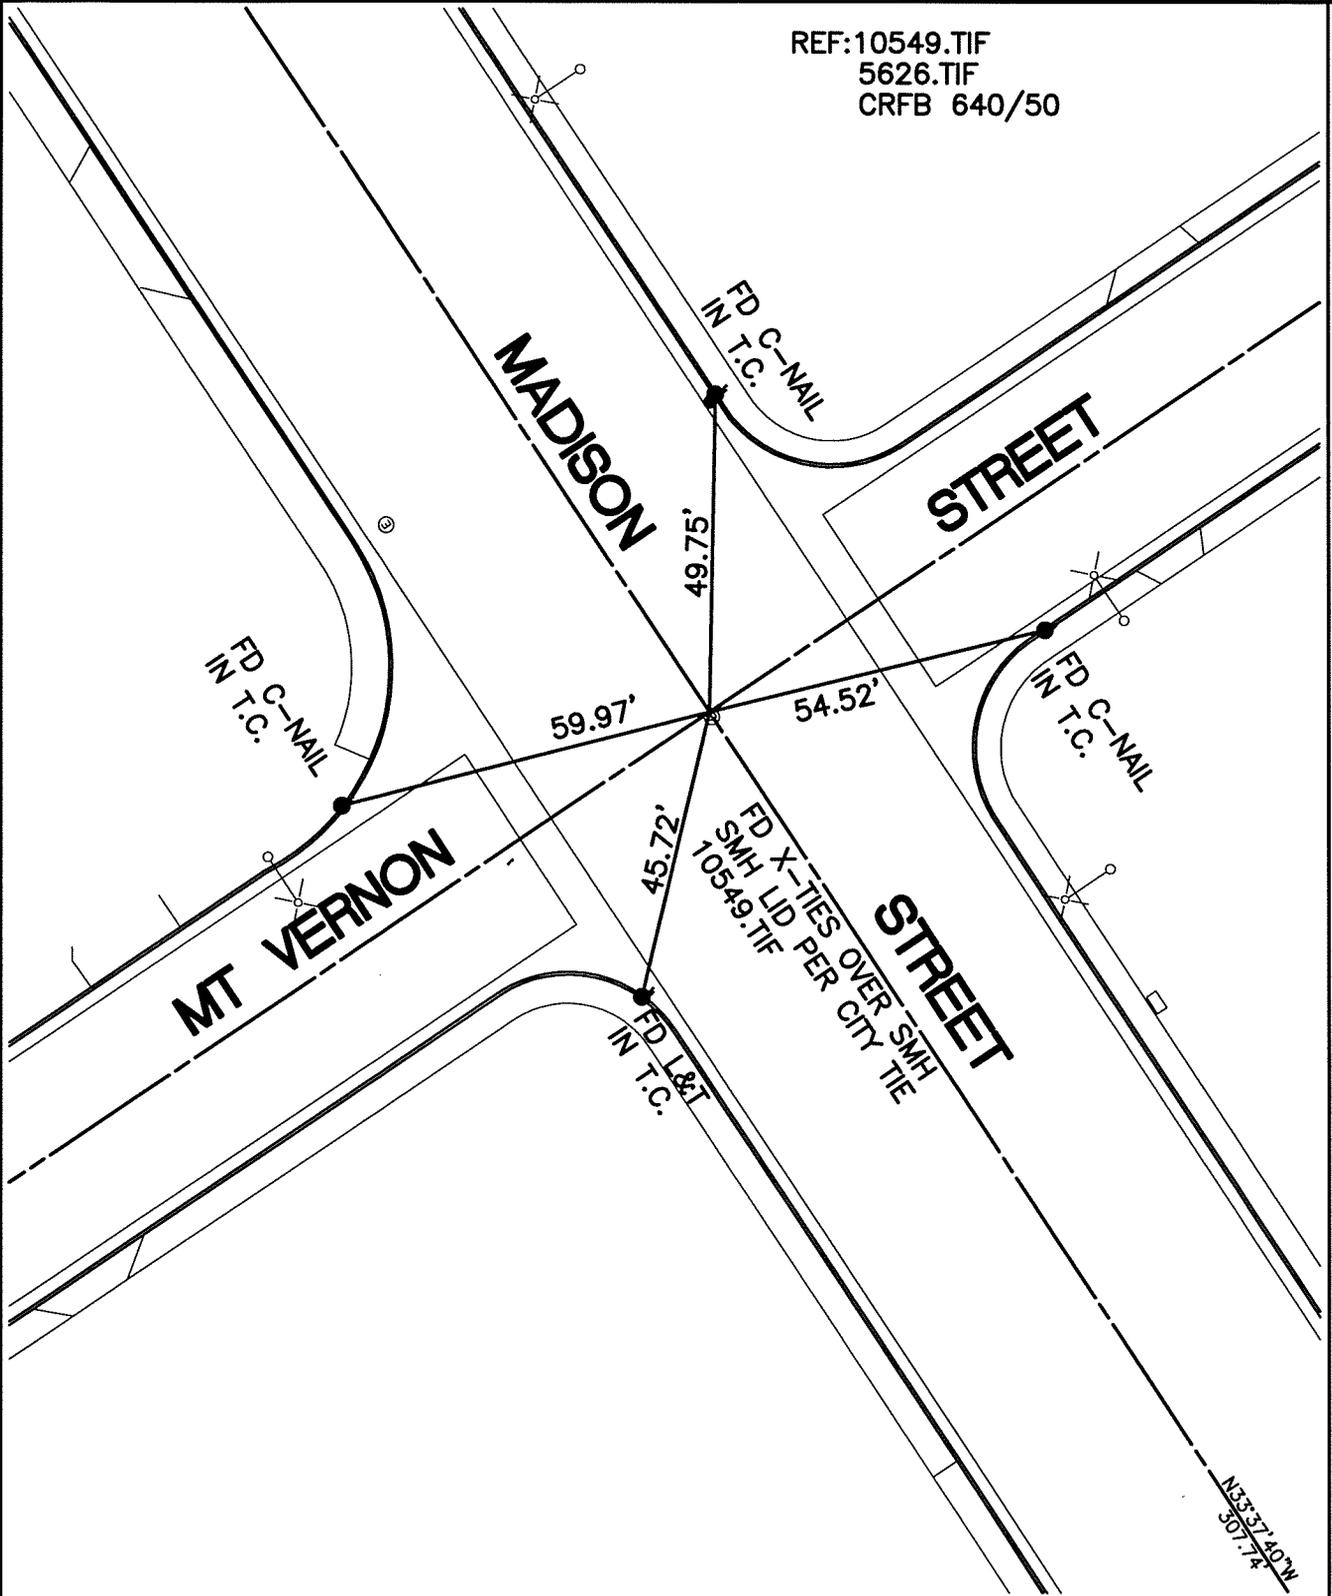

SCALE: 1"=30'
 DATE: 7/05/12
 DRAWN BY: CURT
 F.B.:
 SEC: 4 T.3S.,R.5W

OFFICIAL TIE PLAT
 CITY OF RIVERSIDE

THESE TIES ARE FOR THE PURPOSE OF PERPETUATING THE FOUND MONUMENTATION. NO CLAIM IS MADE AS THE RELATIONSHIP OF THE POINTS OR LINES SHOWN HEREON TO TRUE BOUNDARY LOCATIONS

W  E
 S

SHEET 1 OF 1