


# SWING TIES

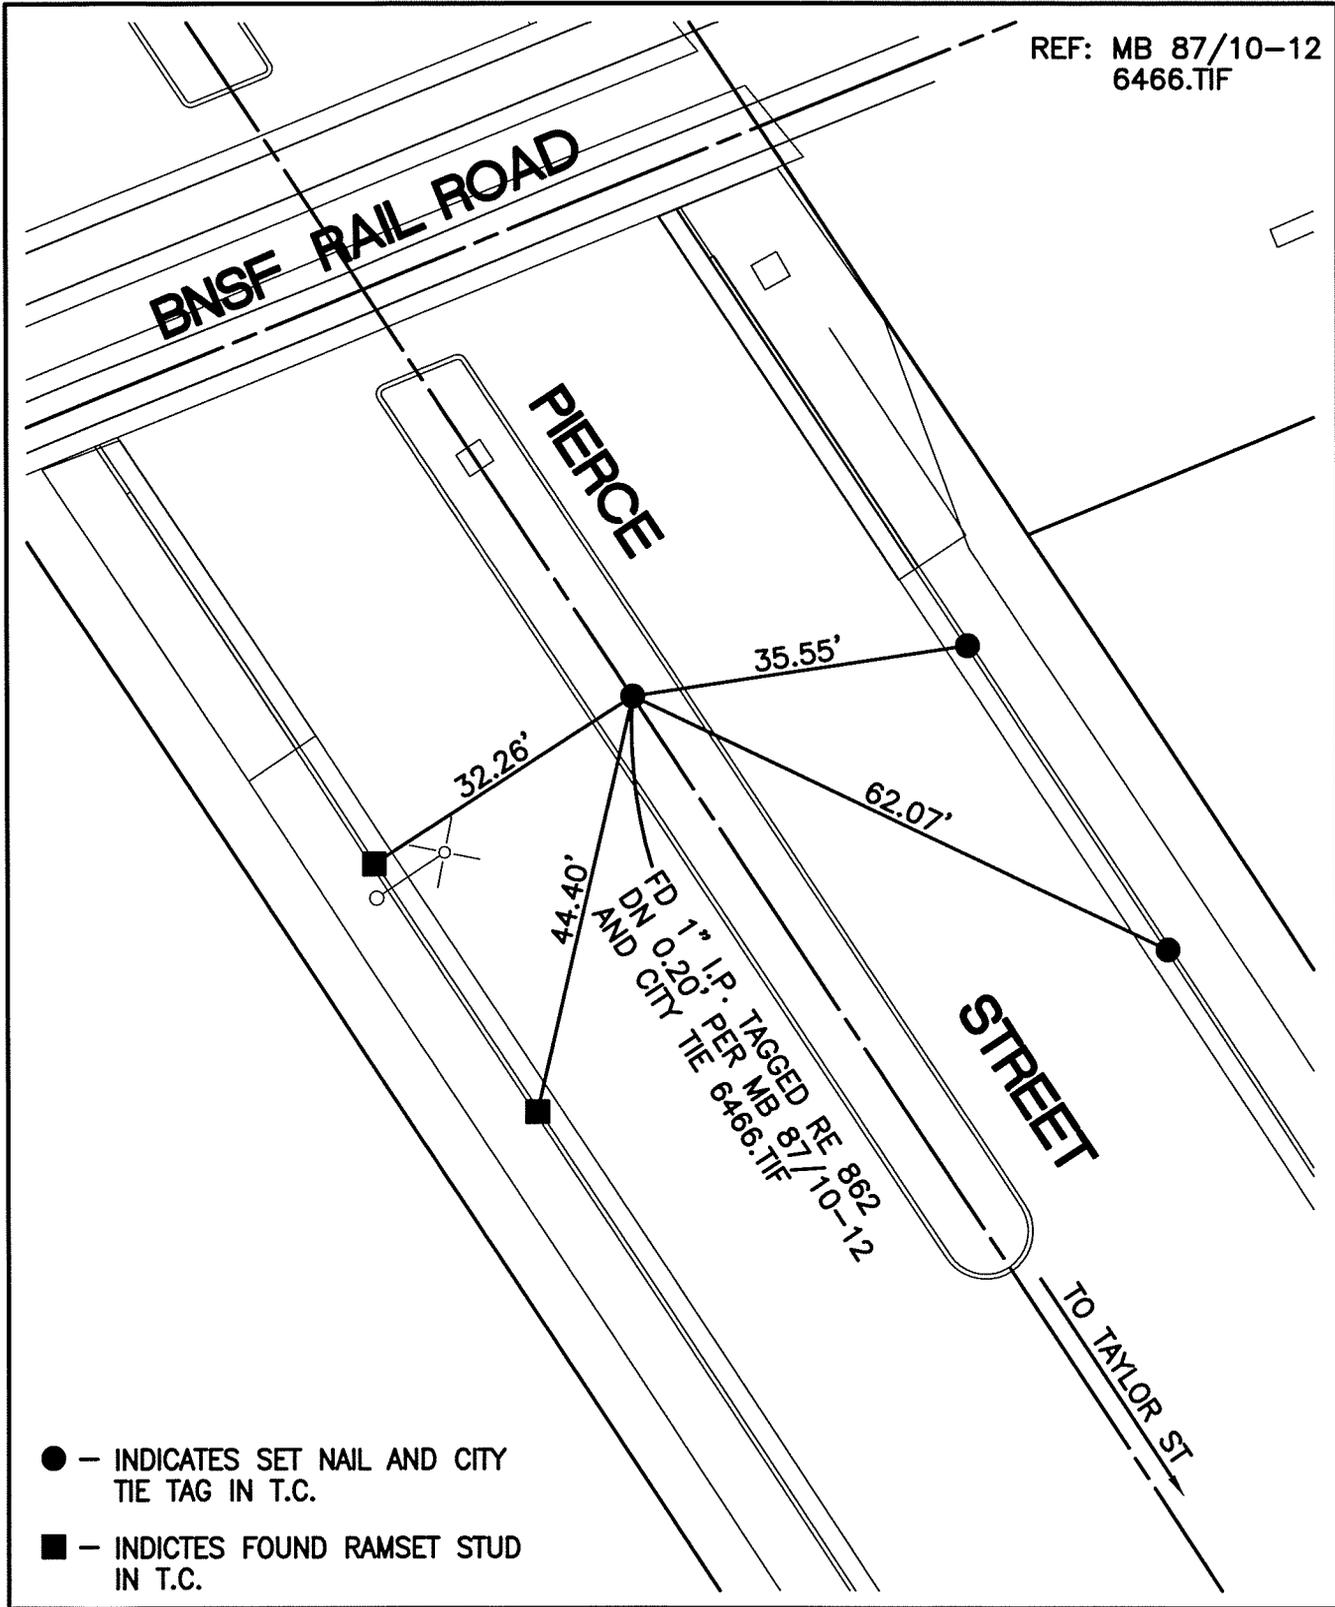

14002.TIF

STREET: PIERCE STREET

X-STREET: BNSF R/W NW OF TAYLOR ST

OFFICIAL USE ONLY

- - INDICATES SET NAIL AND CITY TIE TAG IN T.C.
- - INDICTES FOUND RAMSET STUD IN T.C.

SCALE: 1"=20'

DATE: 8/2/12

DRAWN BY: CURT

F.B.:

SEC: 22 T3S., R.6W

**OFFICIAL TIE PLAT**  
CITY OF RIVERSIDE

THESE TIES ARE FOR THE PURPOSE OF PERPETUATING THE FOUND MONUMENTATION. NO CLAIM IS MADE AS THE RELATIONSHIP OF THE POINTS OR LINES SHOWN HEREON TO TRUE BOUNDARY LOCATIONS

N  
W    E  
S

SHEET 1 OF 1