


# SWING TIES

REF: 3250. TIF  
 CRFB 974/71-72  
 CRFB 700/39

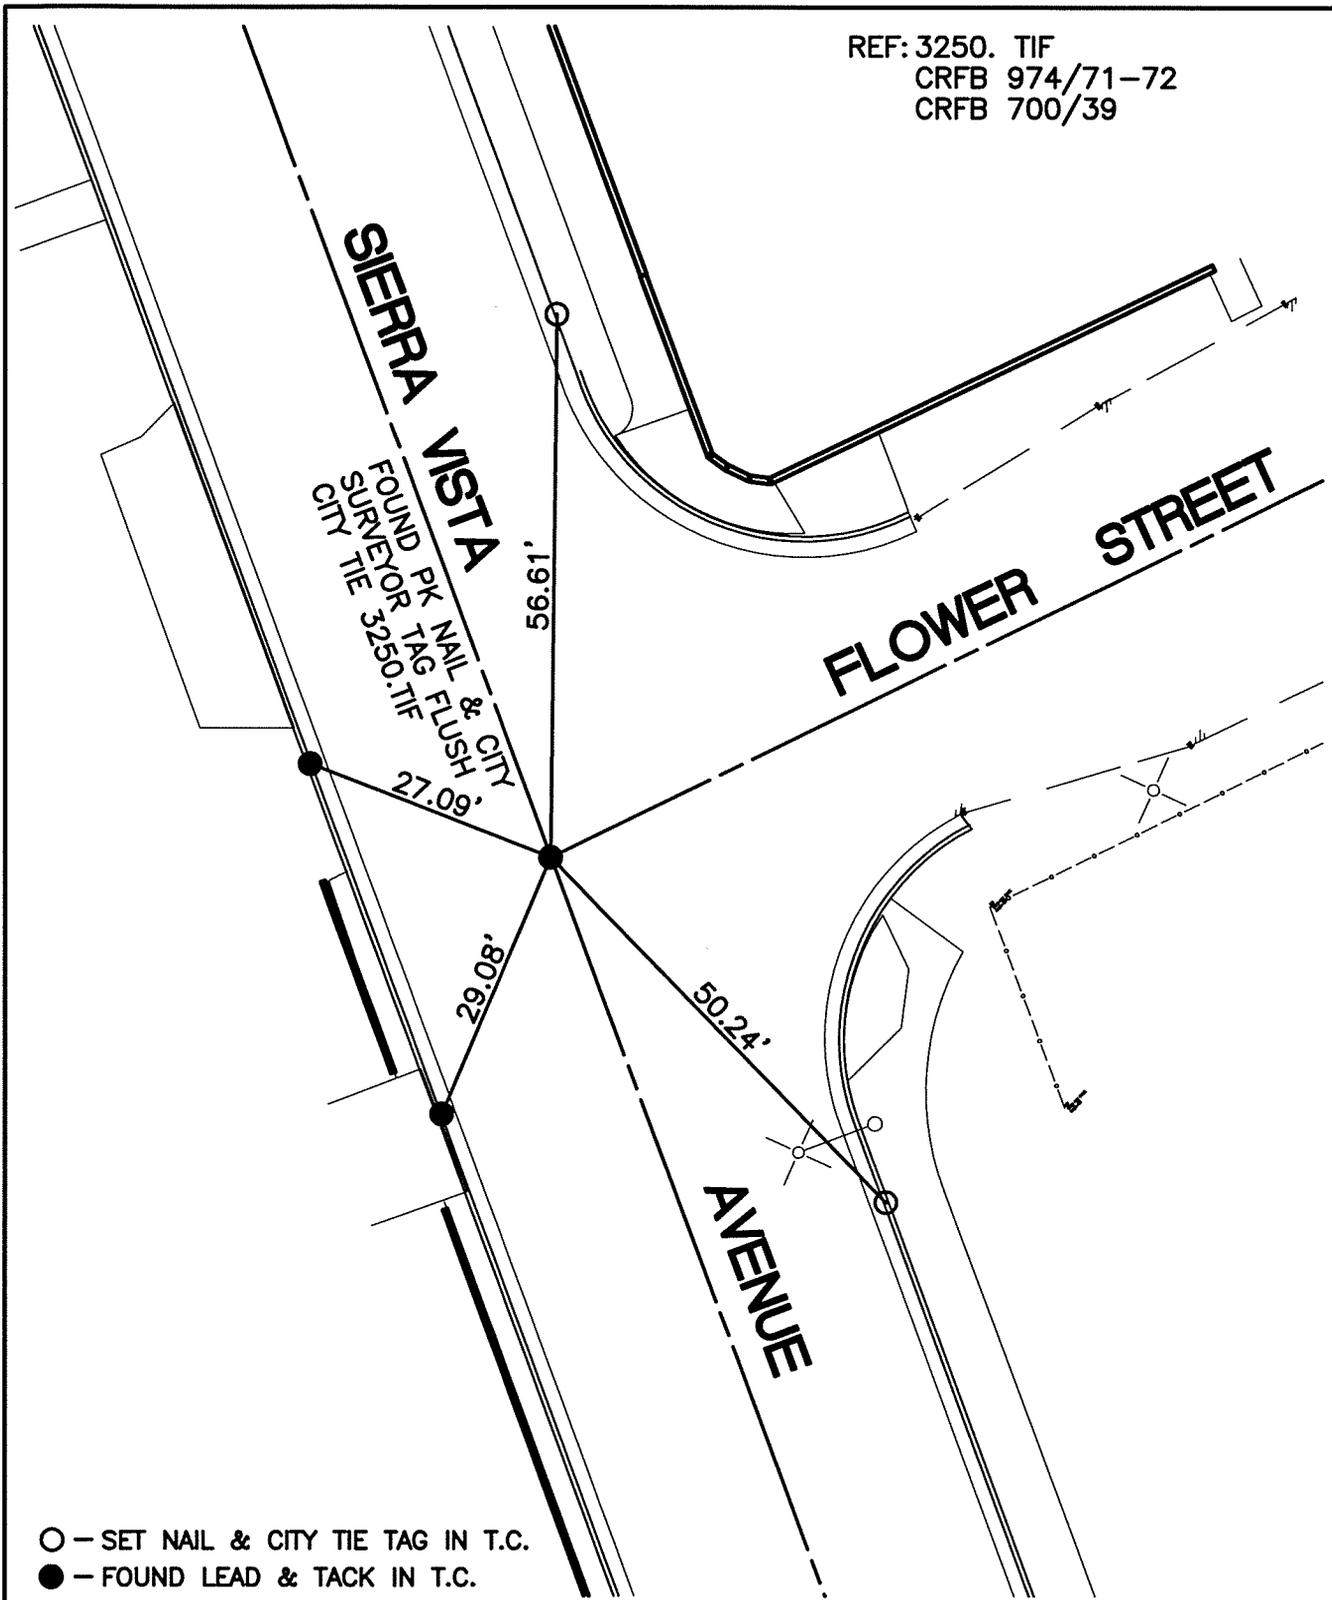

14010.TIF  
 STREET: SIERRA VISTA AVENUE  
 X-STREET: FLOWER STREET  
 OFFICIAL USE ONLY

- - SET NAIL & CITY TIE TAG IN T.C.
- - FOUND LEAD & TACK IN T.C.

SCALE: 1"=20'
DATE: 8/20/12
DRAWN BY: CURT
F.B.:
SEC: 10 T.3S., R.6W

**OFFICIAL TIE PLAT**  
 CITY OF RIVERSIDE

THESE TIES ARE FOR THE PURPOSE OF PERPETUATING THE FOUND MONUMENTATION. NO CLAIM IS MADE AS THE RELATIONSHIP OF THE POINTS OR LINES SHOWN HEREON TO TRUE BOUNDARY LOCATIONS

SHEET 1 OF 1