


14023.TIF

Street: CANYON HILL DR TR. BNDY X-Street: BC., EC. W. OF CALAIS  
OFFICIAL USE ONLY

TRANSIT SWING TIES

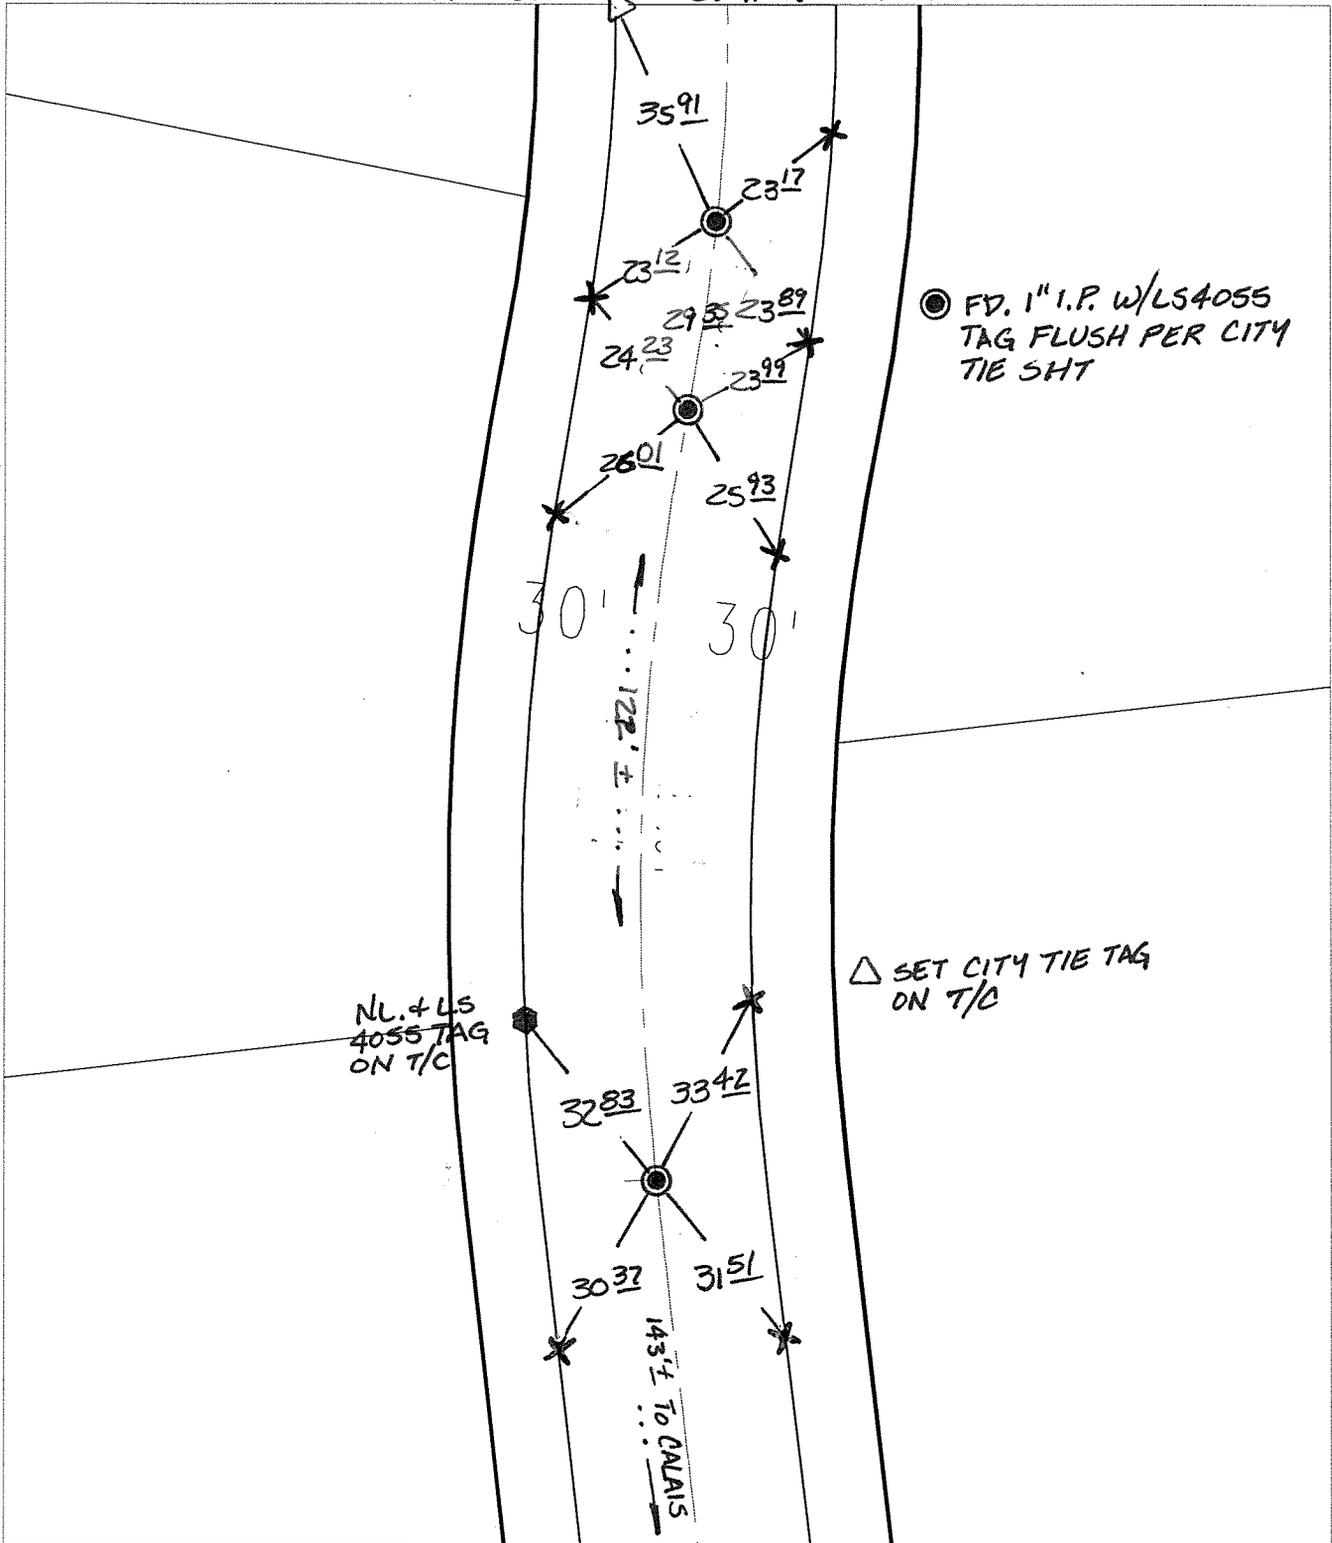

● FD. 1" I.P. W/LS4055 TAG FLUSH PER CITY TIE SHT

△ SET CITY TIE TAG ON T/C

- ✕ FD. Ramset Nail on T/C
  - FD. LD. & TK. on T/C
  - FD. "C" Nail on T/C
  - Set LD. & TK. on T/C
- P.K. and City Engineer tag to be set @ surface after street construction is complete. (If possible)

Scale: 1" = 30'  
 Date: 02/03/12  
 Drawn by: pw  
 F.B.:  
 TR-Sec: T3SR5W-12

## OFFICIAL TIE PLAT

### CITY OF RIVERSIDE

*These ties are for the purpose of perpetuating the found monumentation. No claim is made as to the relationship of the points or lines shown hereon to true boundary locations.*



Sheet 1 of 1  
 Cadme MB: 70-4