


SWING TIES

REF: 5641.TIF
 CRFB 1032/34
 CRFB 947/8
 CRFB 946/74
 CRFB 615/8

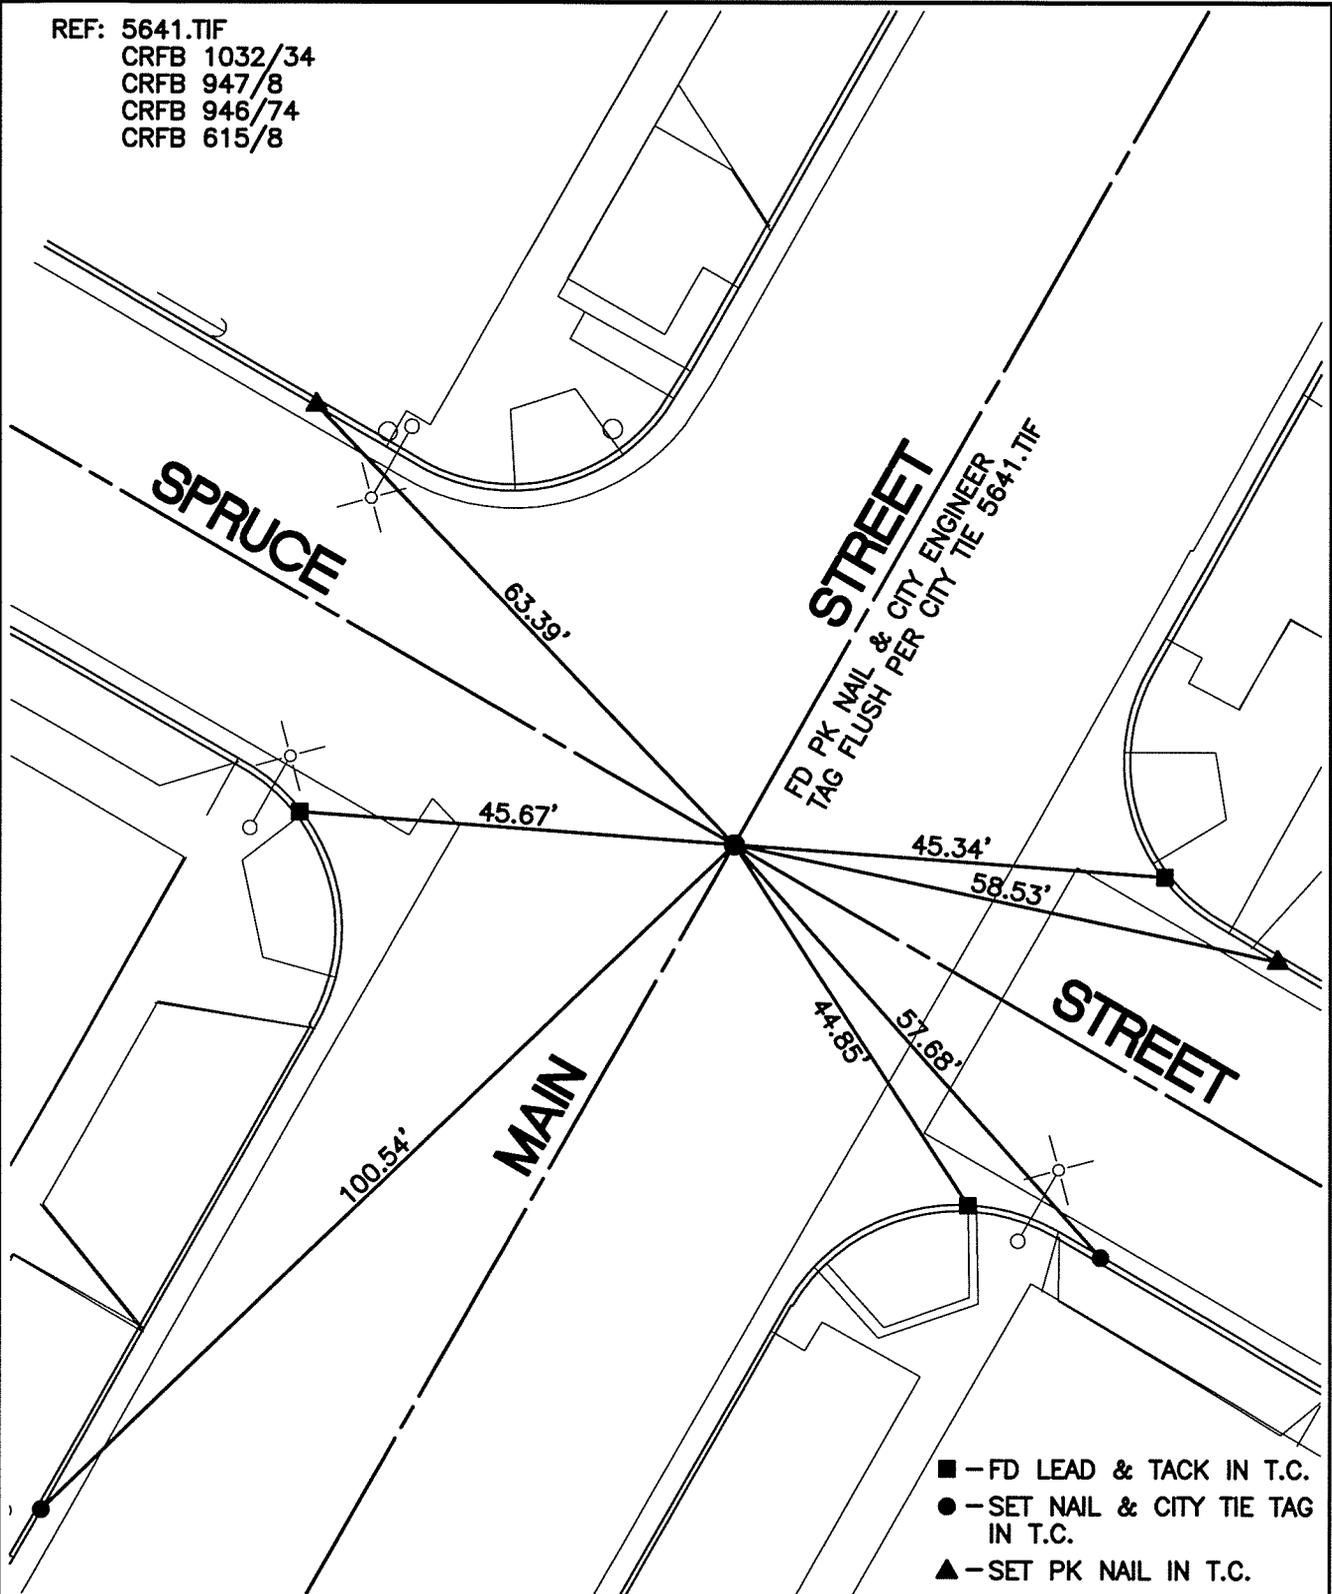

140533TIF
 STREET: MAIN STREET


OFFICIAL USE ONLY

X-STREET: SPRUCE STREET

SCALE: 1"=20'
 DATE: 8/14/12
 DRAWN BY: CURT
 F.B.:
 SEC: 14 T.2S.,R.5W

OFFICIAL TIE PLAT CITY OF RIVERSIDE

THESE TIES ARE FOR THE PURPOSE OF PERPETUATING THE FOUND MONUMENTATION. NO CLAIM IS MADE AS THE RELATIONSHIP OF THE POINTS OR LINES SHOWN HEREON TO TRUE BOUNDARY LOCATIONS

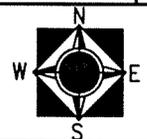

SHEET 1 OF 1