


SWING TIES

14054.TIF

STREET: GRAMERCY PLACE

OFFICIAL USE ONLY

X-STREET: E.C. N.E. OF CREST AVENUE

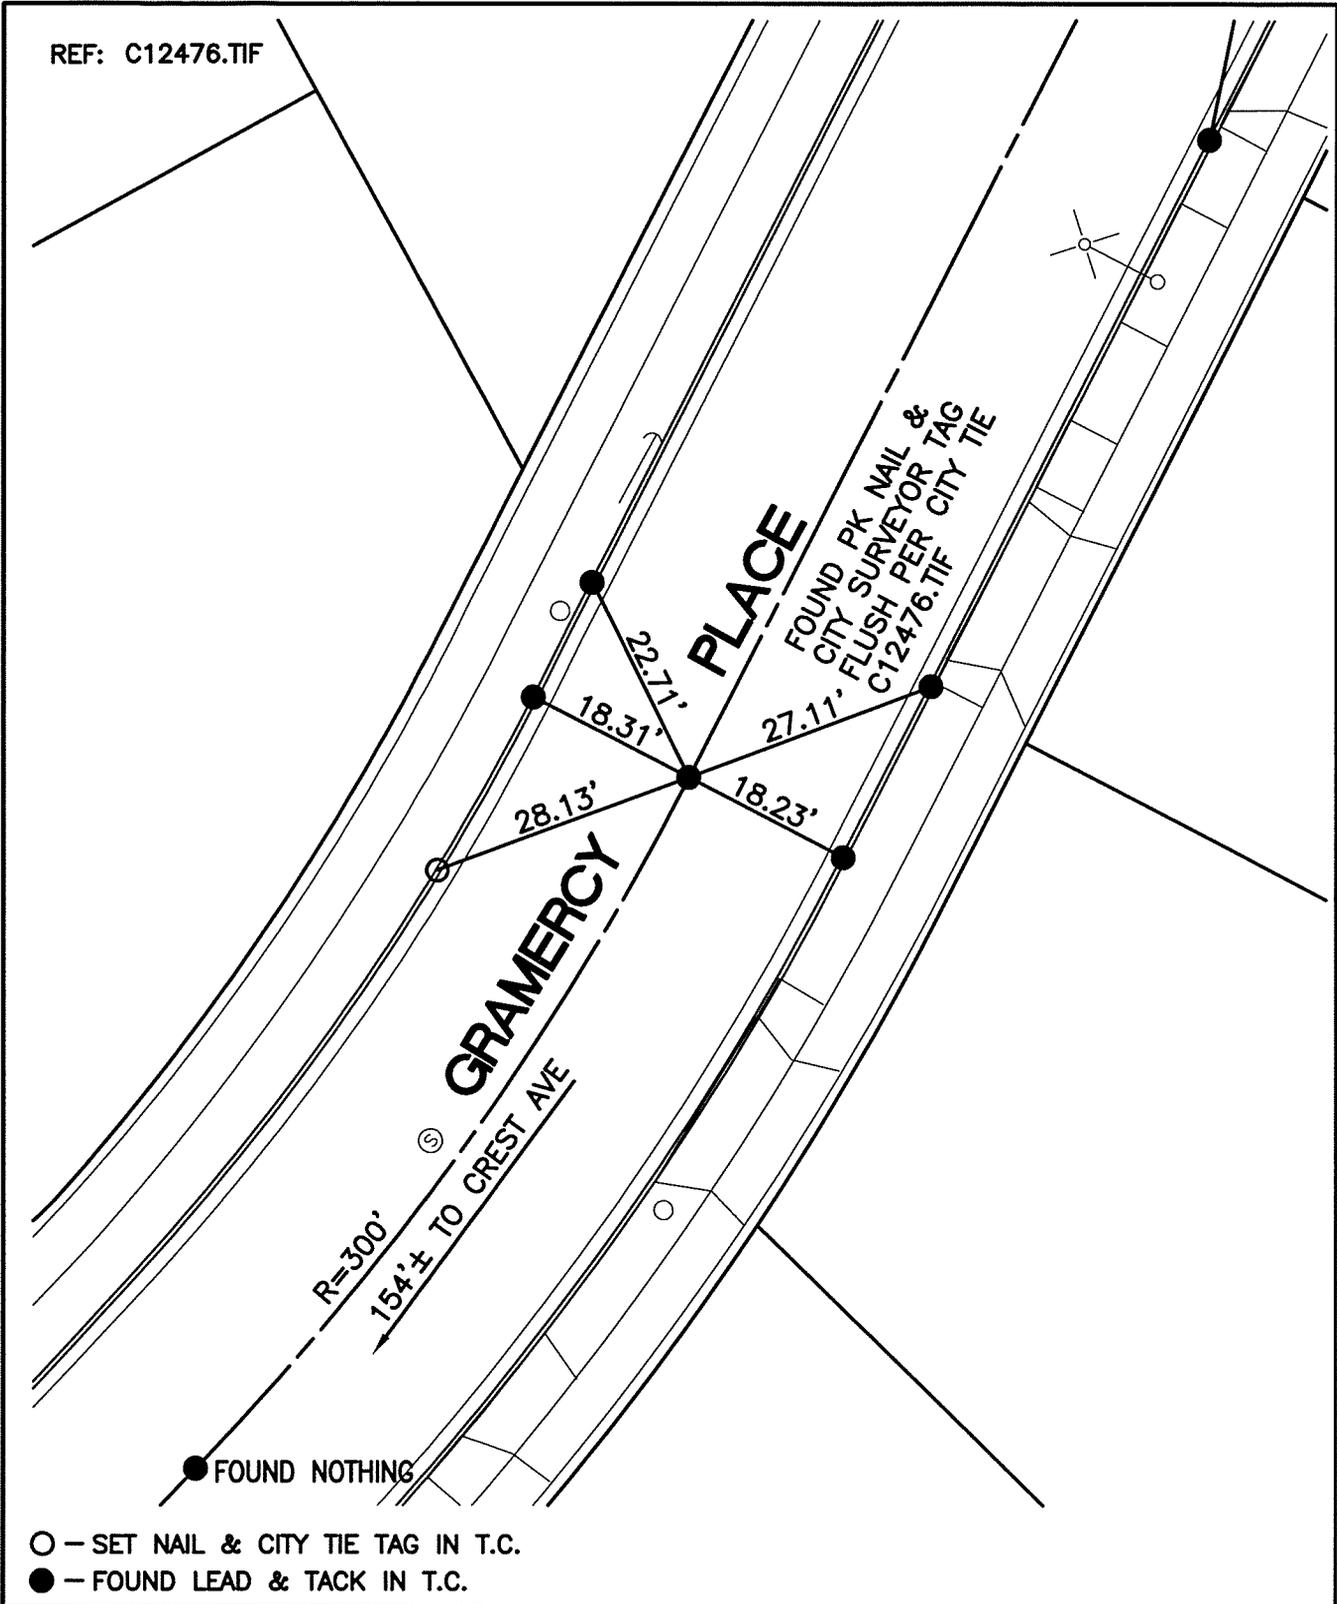

REF: C12476.TIF

- - SET NAIL & CITY TIE TAG IN T.C.
- - FOUND LEAD & TACK IN T.C.

SCALE: 1"=20'
DATE: 8/27/12
DRAWN BY: CURT
F.B.:
SEC: 2 T.3S., R.6W.

OFFICIAL TIE PLAT
CITY OF RIVERSIDE

THESE TIES ARE FOR THE PURPOSE OF PERPETUATING THE FOUND MONUMENTATION. NO CLAIM IS MADE AS THE RELATIONSHIP OF THE POINTS OR LINES SHOWN HEREON TO TRUE BOUNDARY LOCATIONS

SHEET 1 OF 1