

SWING TIES


REF: C12476.TIF

HOSS.TIF

STREET: GRAMERCY PLACE

OFFICIAL USE ONLY

X-STREET: B.C. S.E. OF HEDRICK AVE

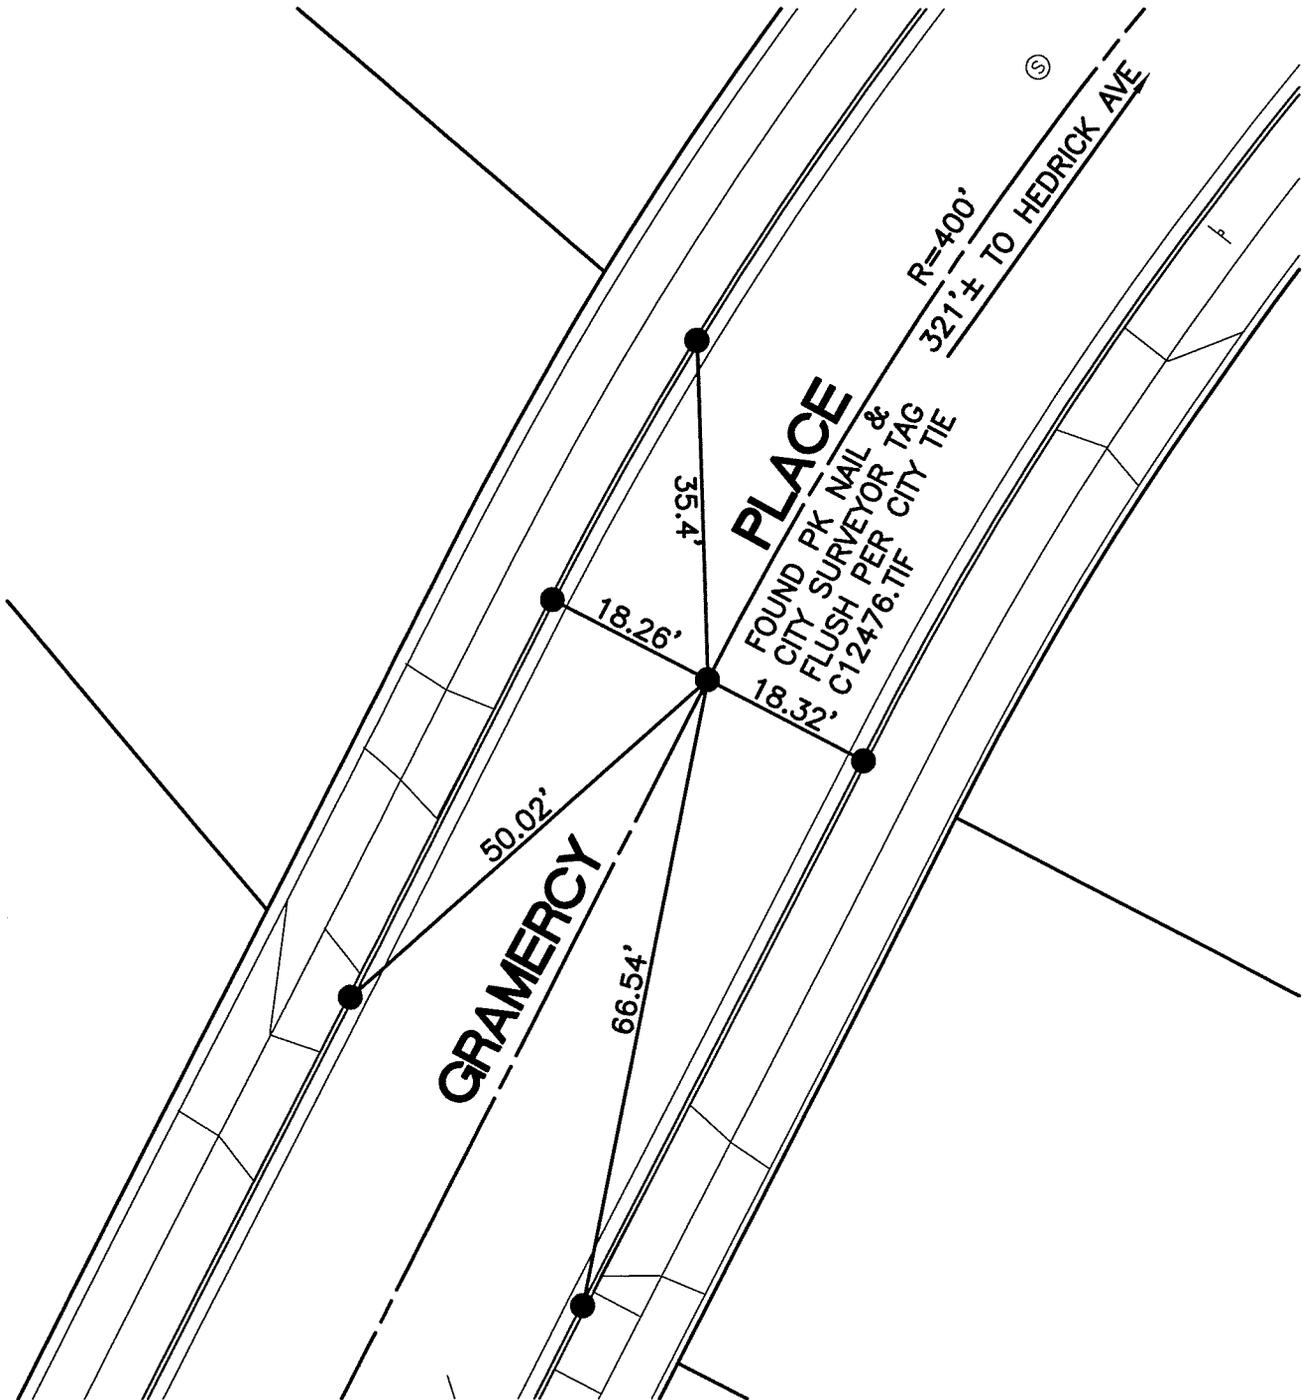

● - FOUND LEAD & TACK IN T.C.

SCALE: 1"=20'

DATE: 8/27/12


DRAWN BY: CURT

F.B.:

SEC: 2 T.3S., R.6W.

OFFICIAL TIE PLAT CITY OF RIVERSIDE

THESE TIES ARE FOR THE PURPOSE OF PERPETUATING THE FOUND MONUMENTATION. NO CLAIM IS MADE AS THE RELATIONSHIP OF THE POINTS OR LINES SHOWN HEREON TO TRUE BOUNDARY LOCATIONS

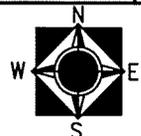

SHEET 1 OF 1