


SWING TIES

REF: C12475.TIF

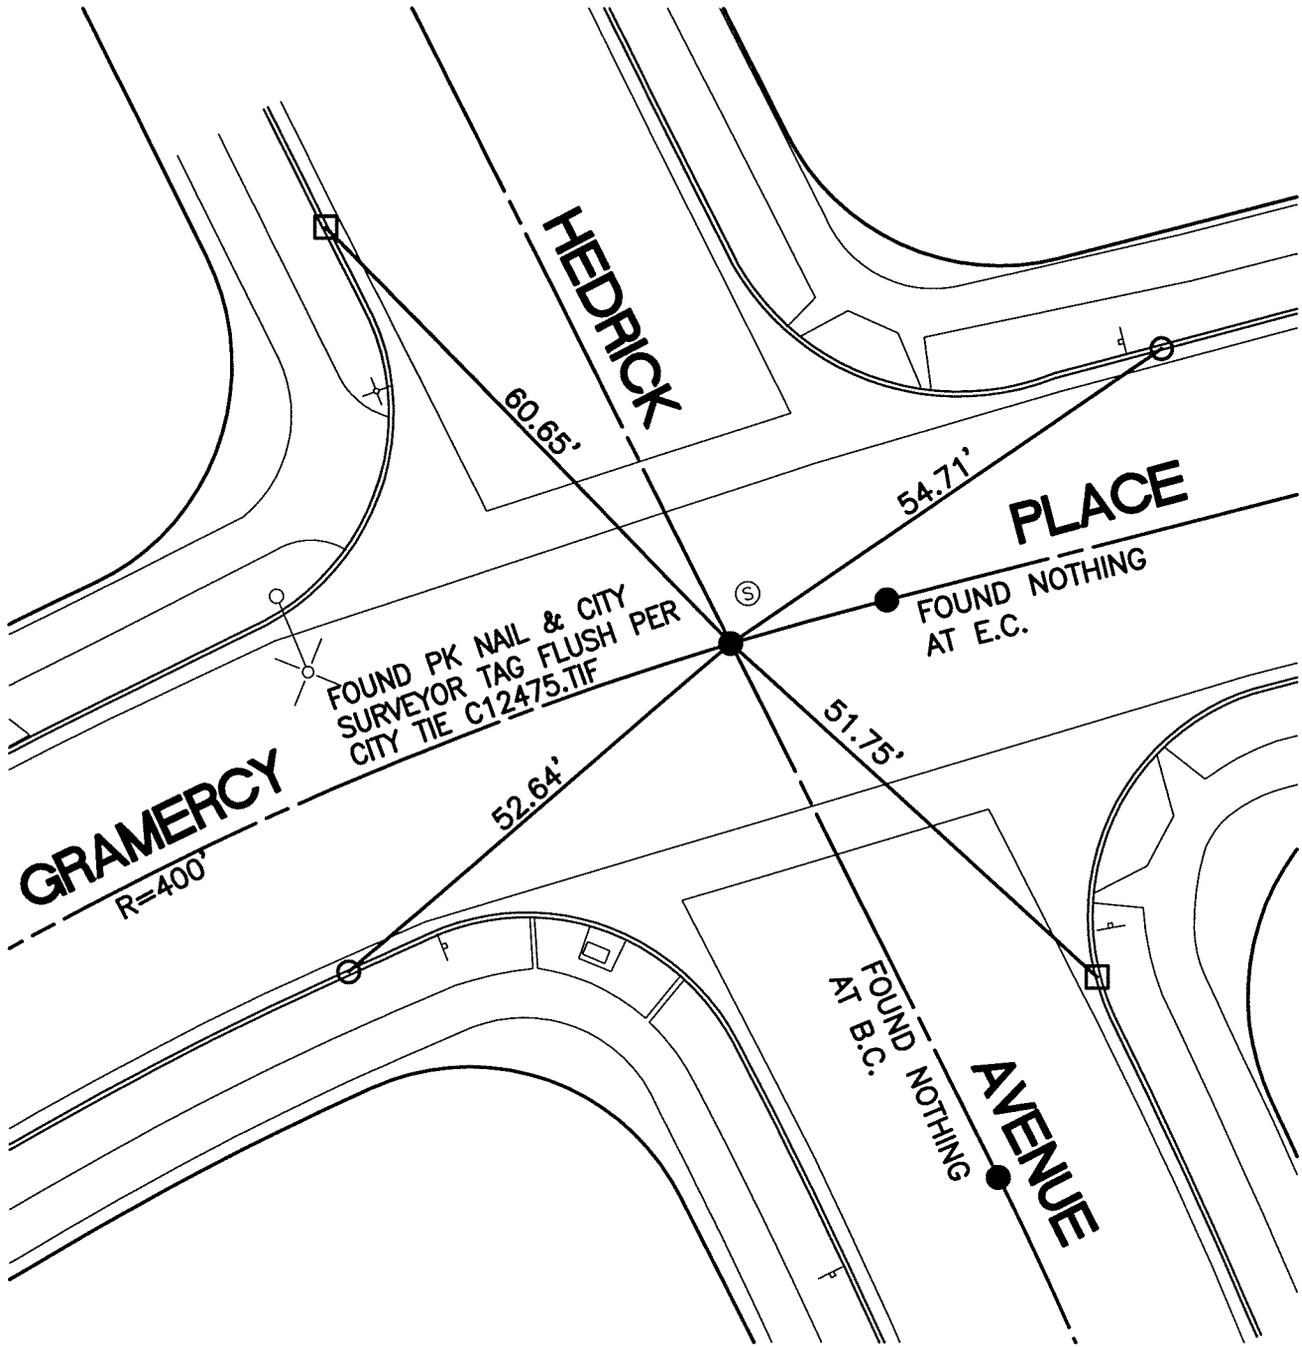

140506.TIF

STREET: GRAMERCY PLACE

OFFICIAL USE ONLY

X-STREET: HEDRICK ACENUE

- - FD NAIL & CITY TIE TAG IN T.C.
- - FD PK NAIL IN T.C.

SCALE: 1"=20'
 DATE: 8/27/12
 DRAWN BY: CURT
 F.B.:
 SEC: 2 T.3S., R.6W.

OFFICIAL TIE PLAT CITY OF RIVERSIDE

THESE TIES ARE FOR THE PURPOSE OF PERPETUATING THE FOUND MONUMENTATION. NO CLAIM IS MADE AS THE RELATIONSHIP OF THE POINTS OR LINES SHOWN HEREON TO TRUE BOUNDARY LOCATIONS



SHEET 1 OF 1