

SWING TIES

REF: 8977.TIF
 CRFB 957/25-30
 CRFB 957/23

14064.TIF

STREET: WELLS AVENUE


OFFICIAL USE ONLY
 X-STREET: COONEN DRIVE

COONEN DRIVE

AVENUE

WELLS

SET MAG NAIL & CITY
 SURVEYOR TAG FLUSH PER
 CITY TIE 8977.TIF

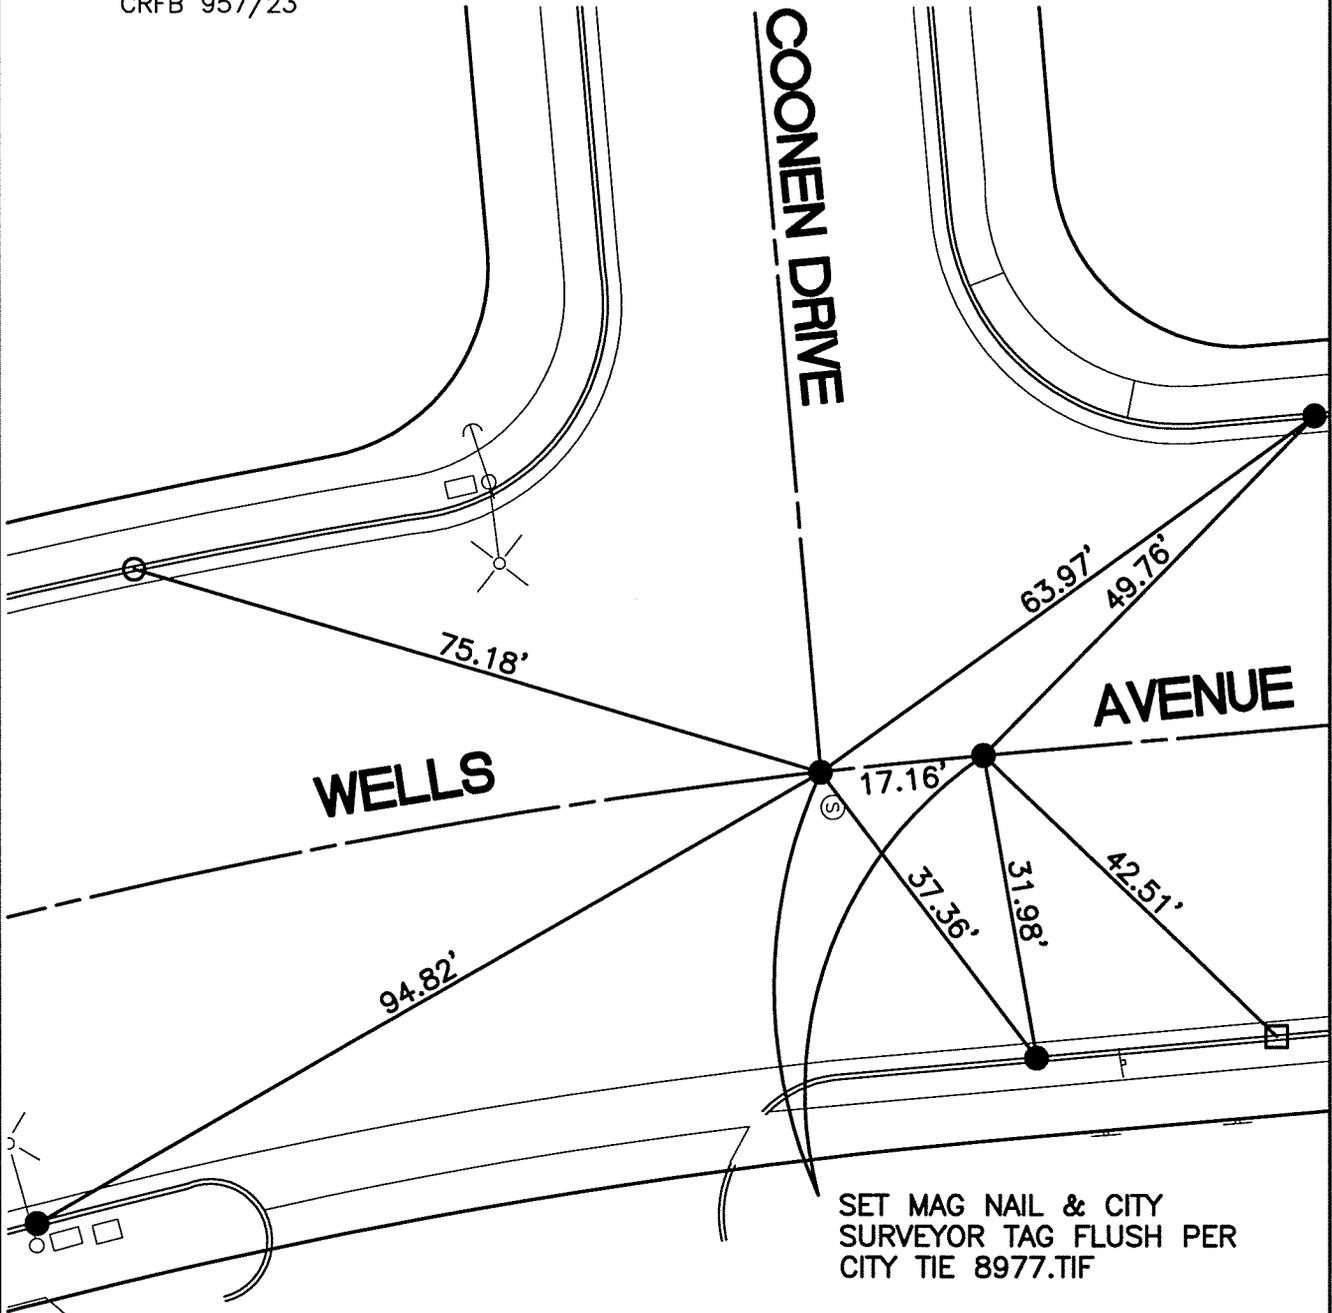

- - SET NAIL & CITY TIE TAG IN T.C.
- - FOUND LEAD & TACK IN T.C.
- - SET PK NAIL IN T.C.

SCALE: 1"=20'

DATE: 8/27/12

DRAWN BY: CURT

F.B.:

SEC: 1 T.3S., R.6W.

OFFICIAL TIE PLAT CITY OF RIVERSIDE

THESE TIES ARE FOR THE PURPOSE OF PERPETUATING THE FOUND MONUMENTATION. NO CLAIM IS MADE AS THE RELATIONSHIP OF THE POINTS OR LINES SHOWN HEREON TO TRUE BOUNDARY LOCATIONS



SHEET 1 OF 1