

1411771E

Street: HILLSIDE AVENUE

X-Street: OFFICIAL USE ONLY

PORTOLA WAY


SWING TIES

HILLSIDE

PORTOLA

WAY

AVENUE

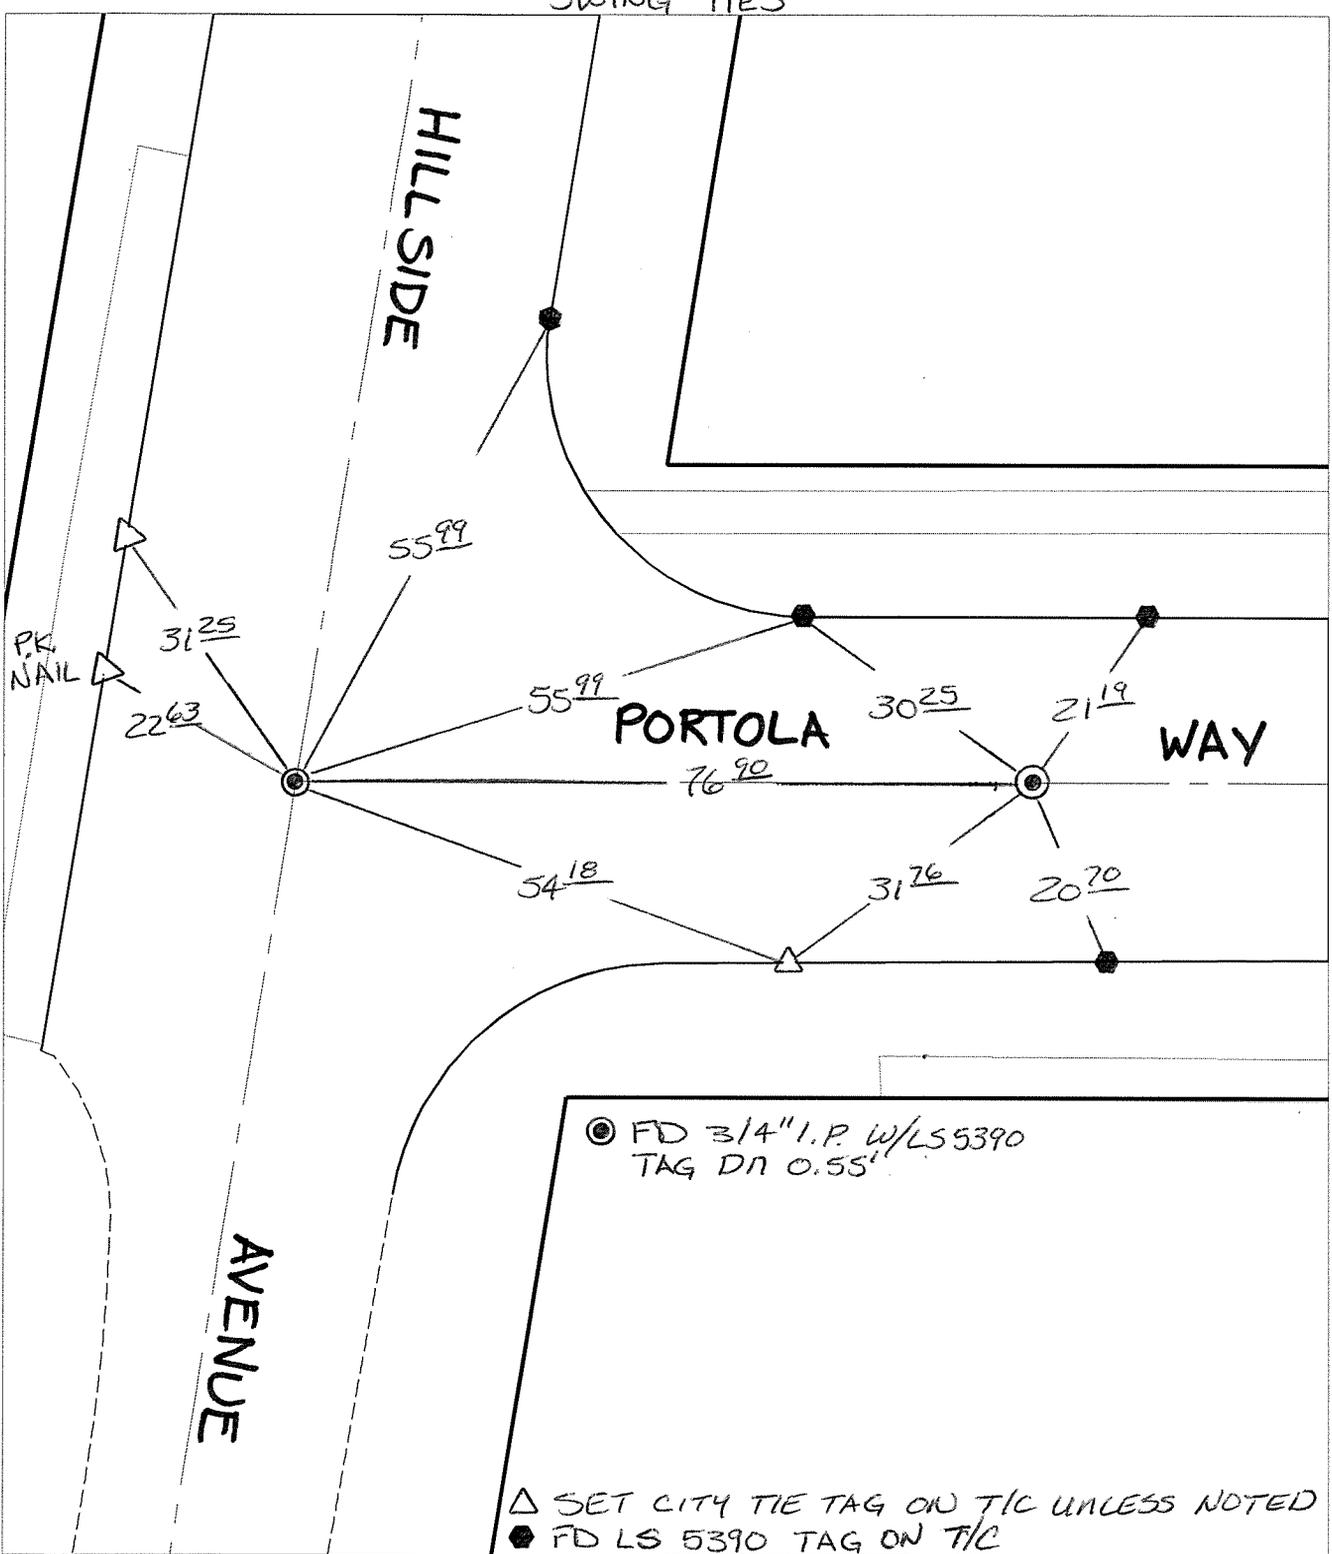

● FD 3/4" I.P. W/LS 5390 TAG DN 0.55'

△ SET CITY TIE TAG ON T/C UNLESS NOTED  
● FD LS 5390 TAG ON T/C

- × FD. Ramset Nail on T/C
- FD. LD. & TK. on T/C
- FD. "C" Nail on T/C
- Set LD. & TK. on T/C
- P.K. and City Engineer tag to be set @ surface after street construction is complete. (If possible)

Scale: 1" = 20'  
 Date: 11/28/11  
 Drawn by: pw  
 F.B.:  
 TR-Sec: T2SR5W-32

## OFFICIAL TIE PLAT

### CITY OF RIVERSIDE

*These ties are for the purpose of perpetuating the found monumentation. No claim is made as to the relationship of the points or lines shown hereon to true boundary locations.*



Sheet 1 of 1  
 Cadme MB: 52-1