


14143.TIF

Street: SHAKESPEARE DRIVE X-Street: TOLKIEN ROAD  
OFFICIAL USE ONLY

TRANSIT & SWING TIES

⊙ FD 1" I.P. W/ILLEGIBLE P/PLUG FLUSH

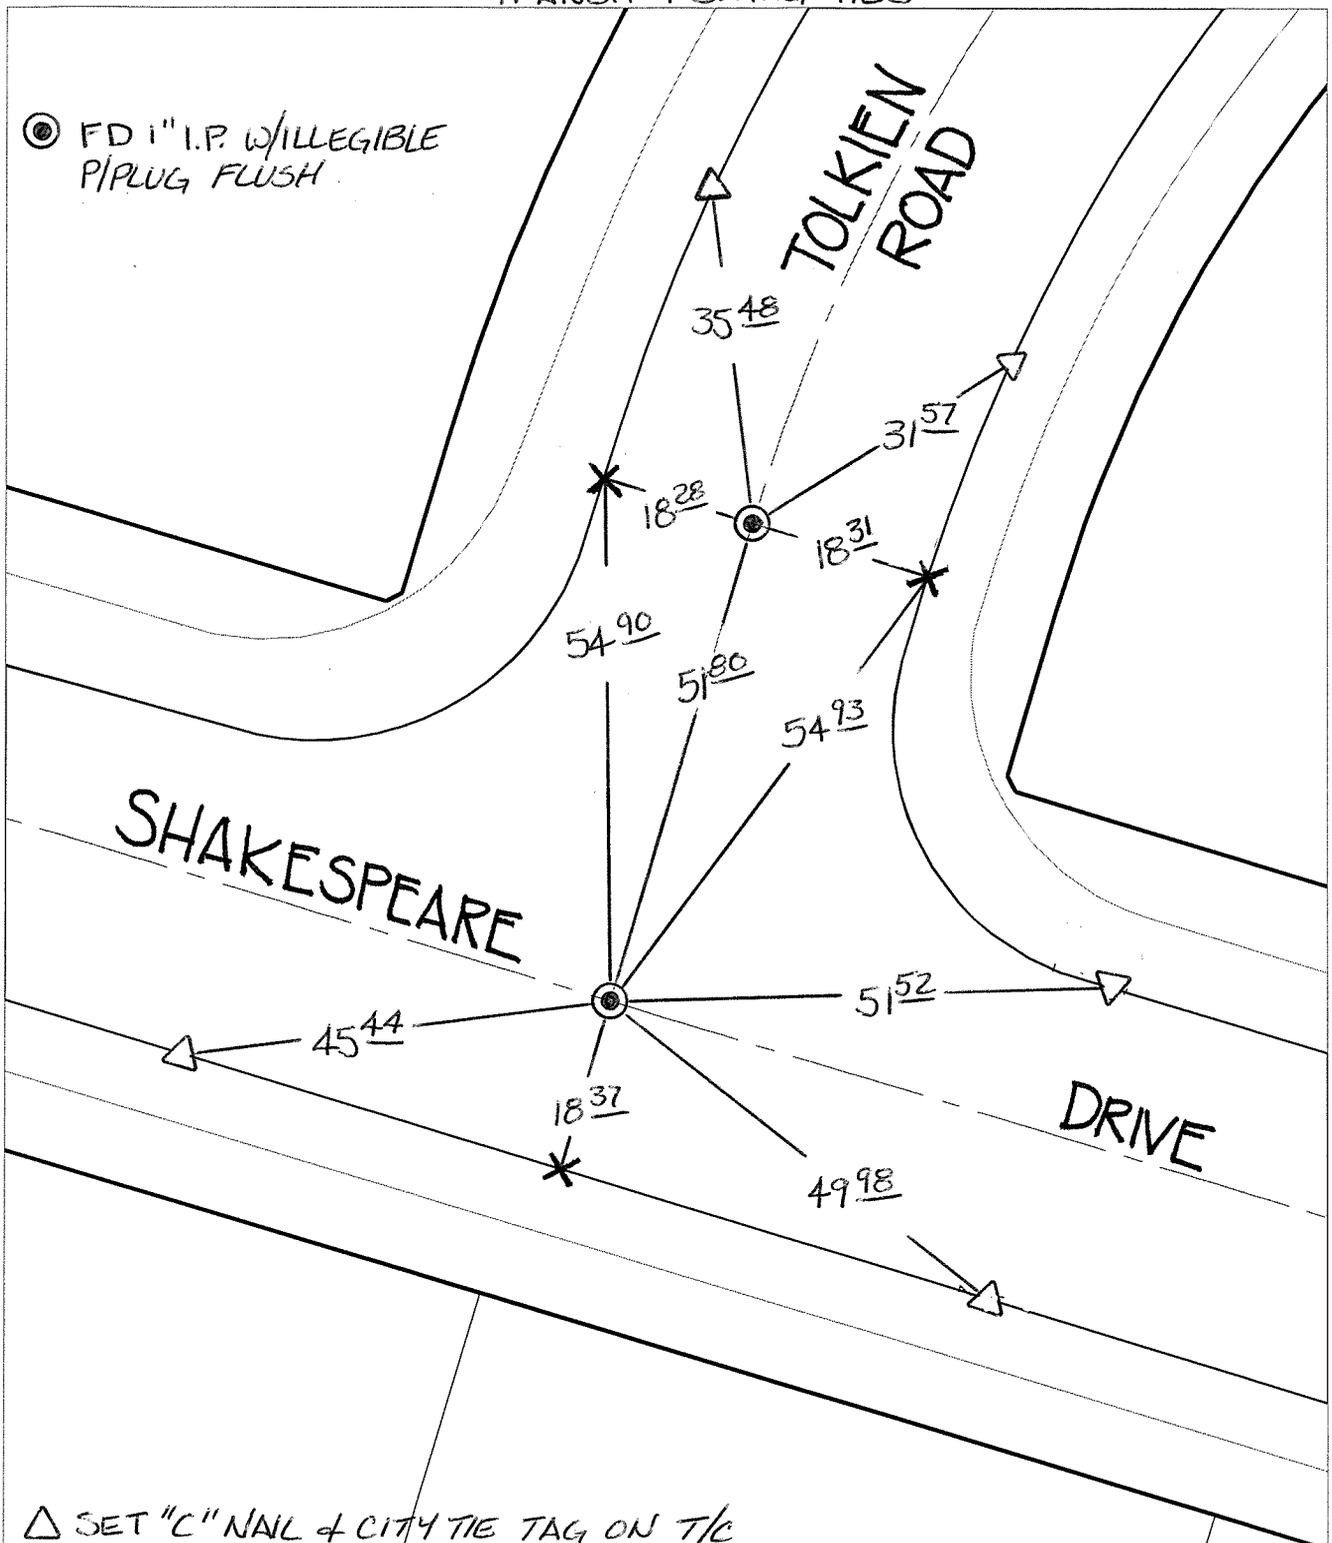

△ SET "C" NAIL & CITY TIE TAG ON T/C

- ✕ FD. Ramset Nail on T/C    ● FD. LD. & TK. on T/C
- FD. "C" Nail on T/C      ○ Set LD. & TK. on T/C

P.K. and City Engineer tag to be set @ surface after street construction is complete. (If possible)

Scale: 1" = 20'  
 Date: 03/29/13  
 Drawn by: pw  
 F.B.:  
 TR-Sec: T3SR4W-6

## OFFICIAL TIE PLAT

### CITY OF RIVERSIDE

*These ties are for the purpose of perpetuating the found monumentation. No claim is made as to the relationship of the points or lines shown hereon to true boundary locations.*



Sheet 1 of 1  
 Cadme MB: 71-2