

14162.TIF


STREET: VILLANOVA PLACE

OFFICIAL USE ONLY

X-STREET: CUL DE SAC

HISTORICAL DATA
8226.TIF
TR 9078-4
FB 1041/243

⊙ FD PIN & TAG RCE
11842

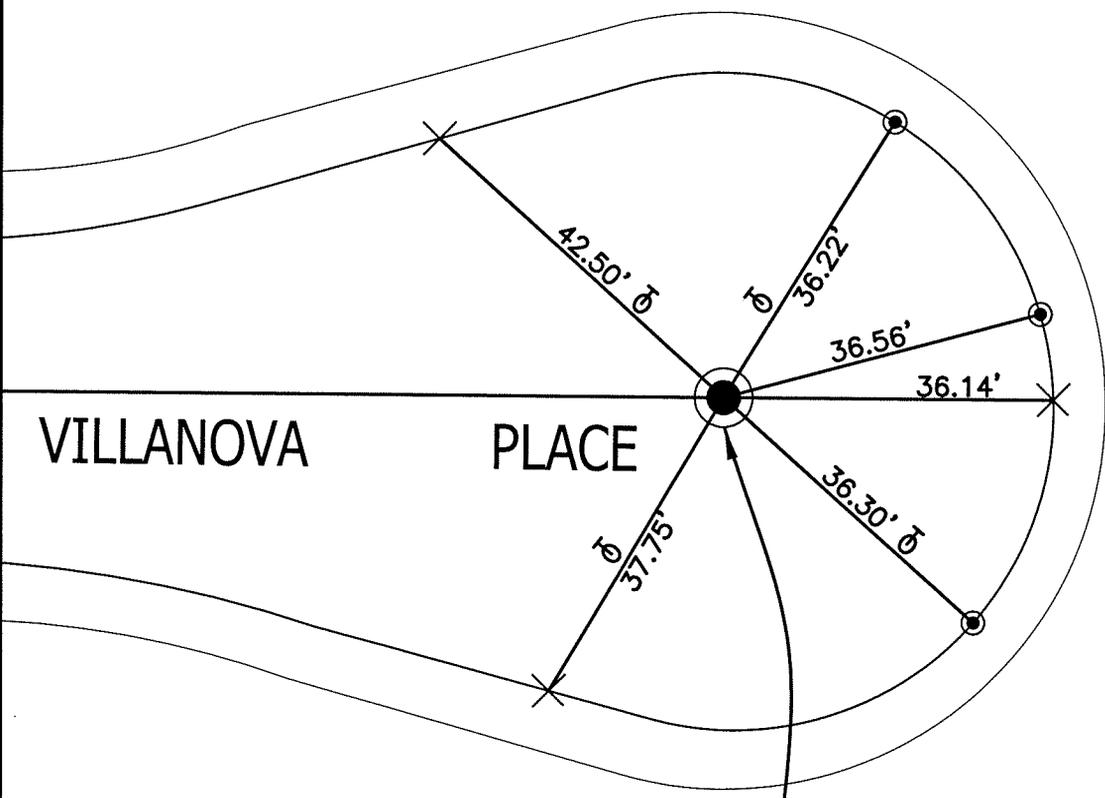


FD. 1 1/4' I.P. W/ RCE 11842
TAG FLUSH.

SCALE: 1"=20'
DATE: 02/28/2013
DRAWN BY: B DURENTE
F.B.: SEE HISTORICAL DATA
TR-SEC: T.3S., R.4W-7

OFFICIAL TIE PLAT CITY OF RIVERSIDE

THESE TIES ARE FOR THE PURPOSE OF PERPETUATING THE FOUND MONUMENTATION. NO CLAIM IS MADE AS THE RELATIONSHIP OF THE POINTS OR LINES SHOWN HEREON TO TRUE BOUNDARY LOCATIONS

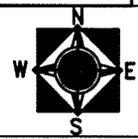

SHEET 1 OF 1