


14168.TIF

STREET: WILDING PLACE

OFFICIAL USE ONLY
X-STREET: ROANOAK PLACE

HISTORICAL DATA

TRANSIT & SWING TIES
FB.1041/68
MB 90/82-85
6942.TIF
6943.TIF
6944.TIF

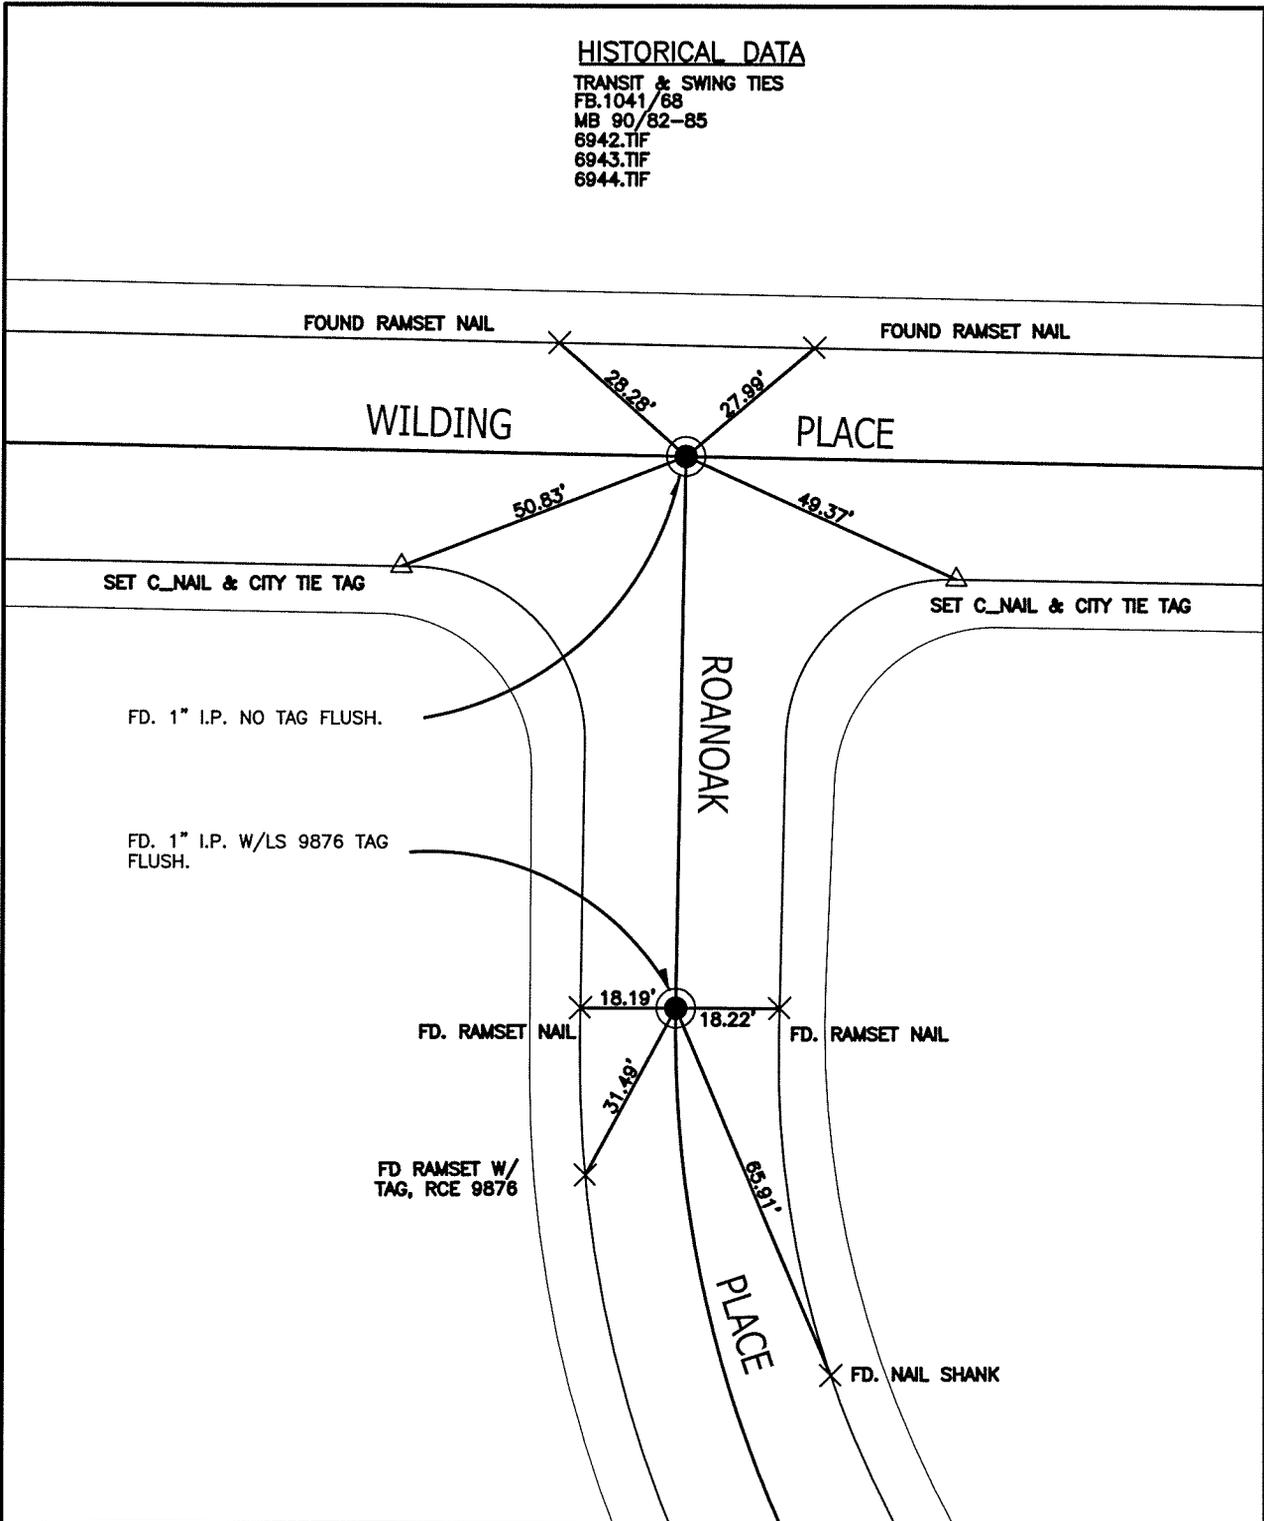

SCALE: 1"=30'
 DATE: 02/28/2013
 DRAWN BY: B DURENTE
 F.B.: SEE HISTORICAL DATA
 TR-SEC: T.3S.,R.4W-7

OFFICIAL TIE PLAT
 CITY OF RIVERSIDE

THESE TIES ARE FOR THE PURPOSE OF PERPETUATING THE FOUND MONUMENTATION. NO CLAIM IS MADE AS THE RELATIONSHIP OF THE POINTS OR LINES SHOWN HEREON TO TRUE BOUNDARY LOCATIONS

SHEET 1 OF 1