


SWING TIES

REF: CRFB 224/40

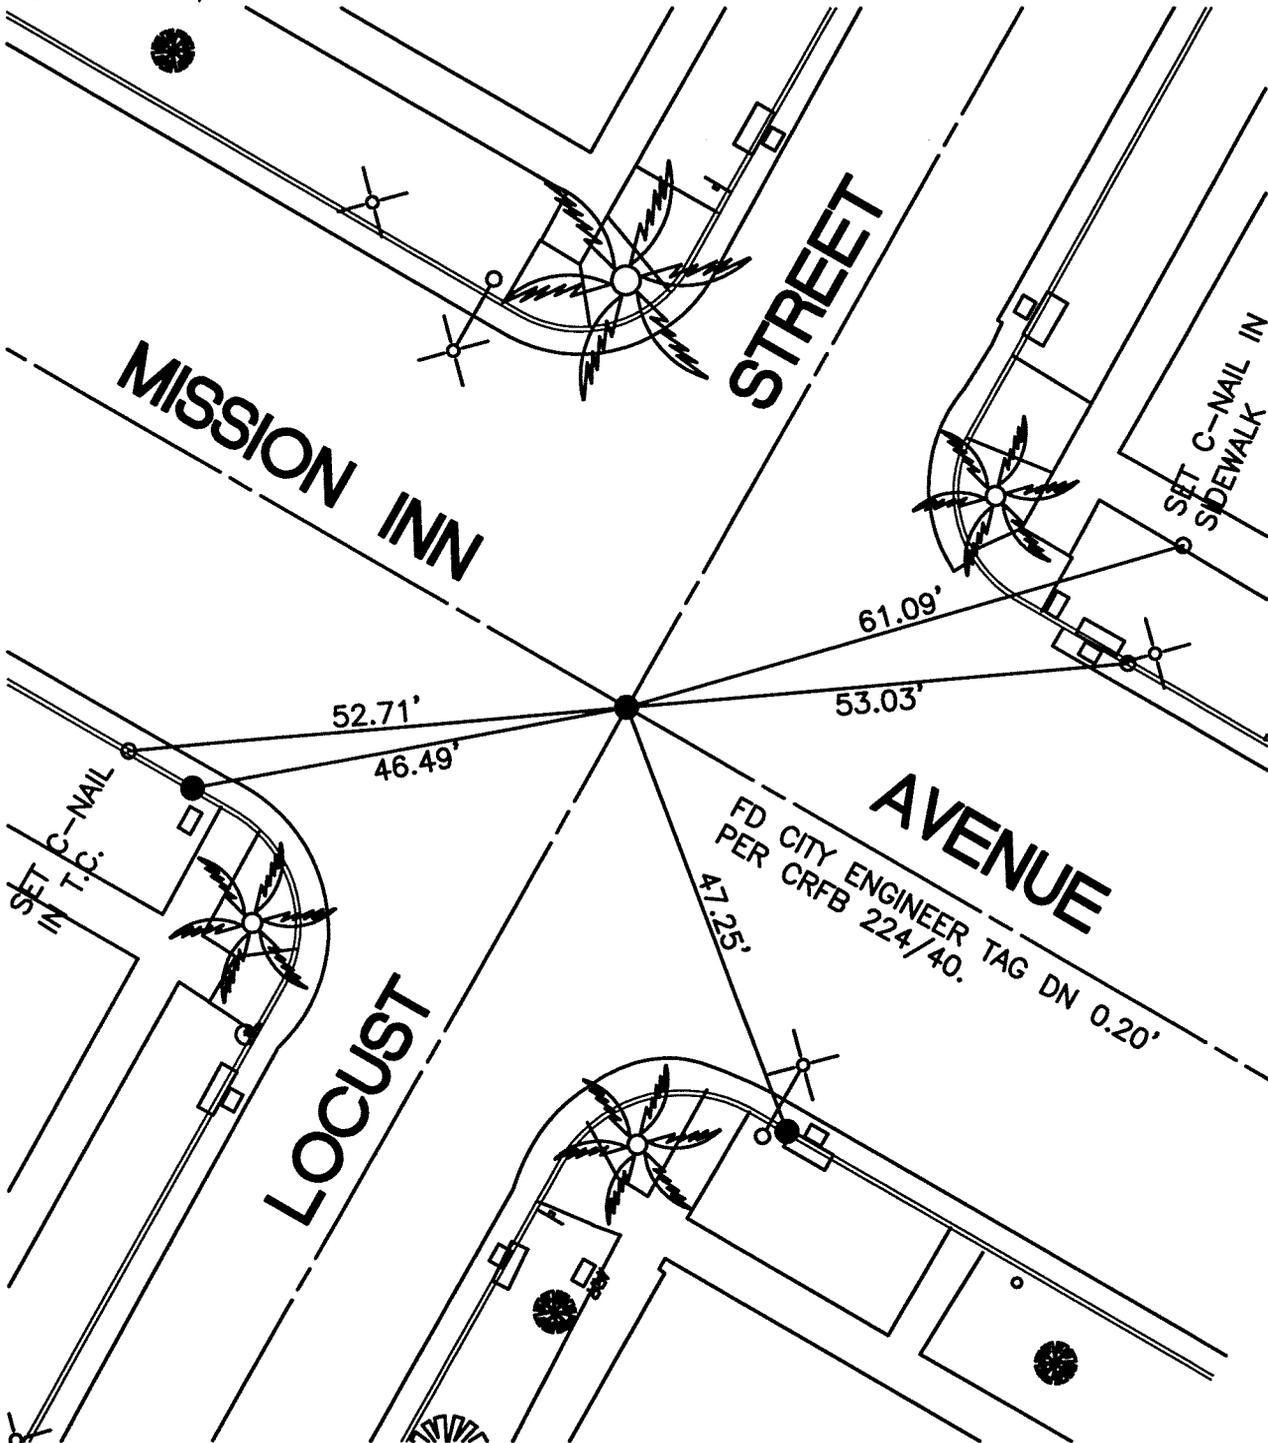

- - SET NAIL & CITY TIE TAG IN T.C.
- - FOUND LEAD & TACK IN T.C.

14173.TIF
STREET: MISSION INN AVE

OFFICIAL USE ONLY
X-STREET: LOCUST STREET

SCALE: 1"=20'

DATE: 10/20/11

DRAWN BY: CURT

F.B.:

SEC: T. S., R. W

OFFICIAL TIE PLAT CITY OF RIVERSIDE

THESE TIES ARE FOR THE PURPOSE OF PERPETUATING THE FOUND MONUMENTATION. NO CLAIM IS MADE AS THE RELATIONSHIP OF THE POINTS OR LINES SHOWN HEREON TO TRUE BOUNDARY LOCATIONS



SHEET 1 OF 1