
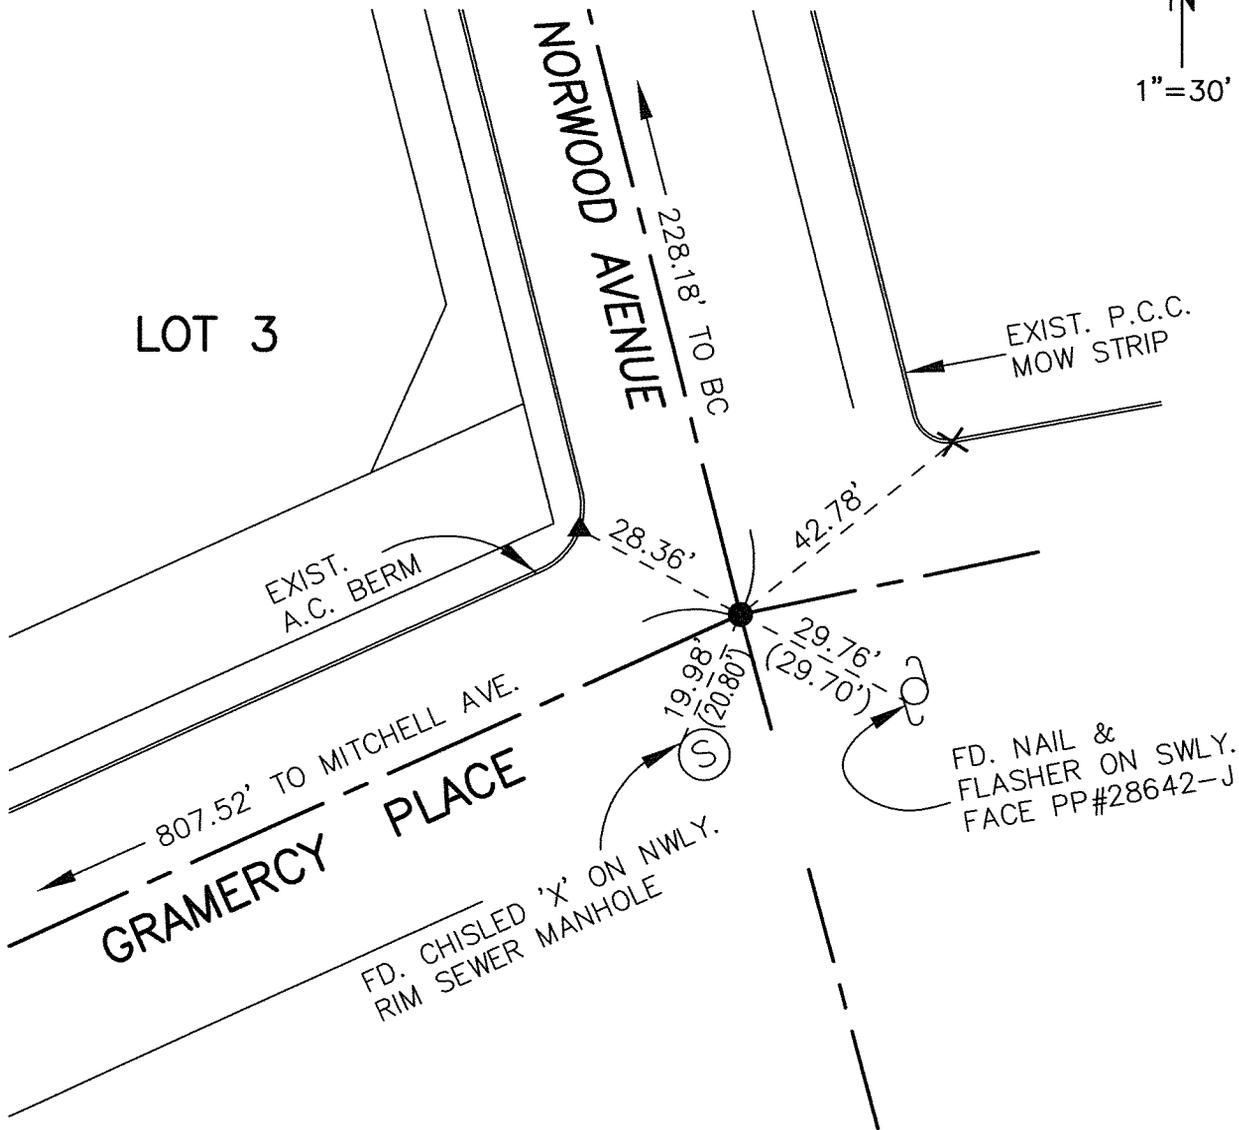


14218 TIE

TRACT MAP 32202

LEGEND

- -INDICATES FD. 2" I.P. NO TAG DOWN 1.3' PER CR TIE NO. 3733 & PM 81/90-91. SET LS 7259 TAG.
- ▲ -INDICATES SET NAIL & FLASHER IN A.C. BERM
- ✕ -INDICATES SET SCRIBED 'X' IN P.C.C. MOW STRIP
- () -INDICATES DIMENSION PER TIE 643/53

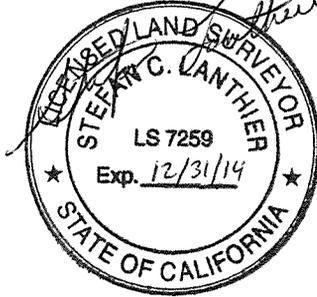

STREET: NORWOOD AVENUE

OFFICIAL USE ONLY


X-STREET: GRAMERCY PLACE

SCALE: 1"=30'
 DATE: 07/11/14
 DRAWN BY: NB
 F.B.:
 SEC.10-11, T.3S., R.6W

OFFICIAL TIE PLAT

CITY OF RIVERSIDE

THESE TIES ARE FOR THE PURPOSE OF PERPETUATING THE FOUND MONUMENTATION. NO CLAIM IS MADE AS THE RELATIONSHIP OF THE POINTS OR LINES SHOWN HEREON TO TRUE BOUNDARY LOCATIONS

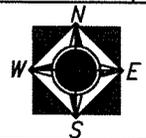

SHEET 1 OF 3