

14220.TIF

STREET: NORWOOD AVENUE



OFFICIAL USE ONLY

X-STREET: 725' S/O CAMPBELL AVENUE

# TRACT MAP 32202

## LEGEND

- -INDICATES FD. MONUMENT AS NOTED
- -INDICATES SET SPIKE AND WASHER LS 7259 FLUSH IN A.C.
- ▲ -INDICATES SET NAIL & FLASHER IN A.C. BERM
- ✕ -INDICATES SET PUNCHED 'X' AS NOTED

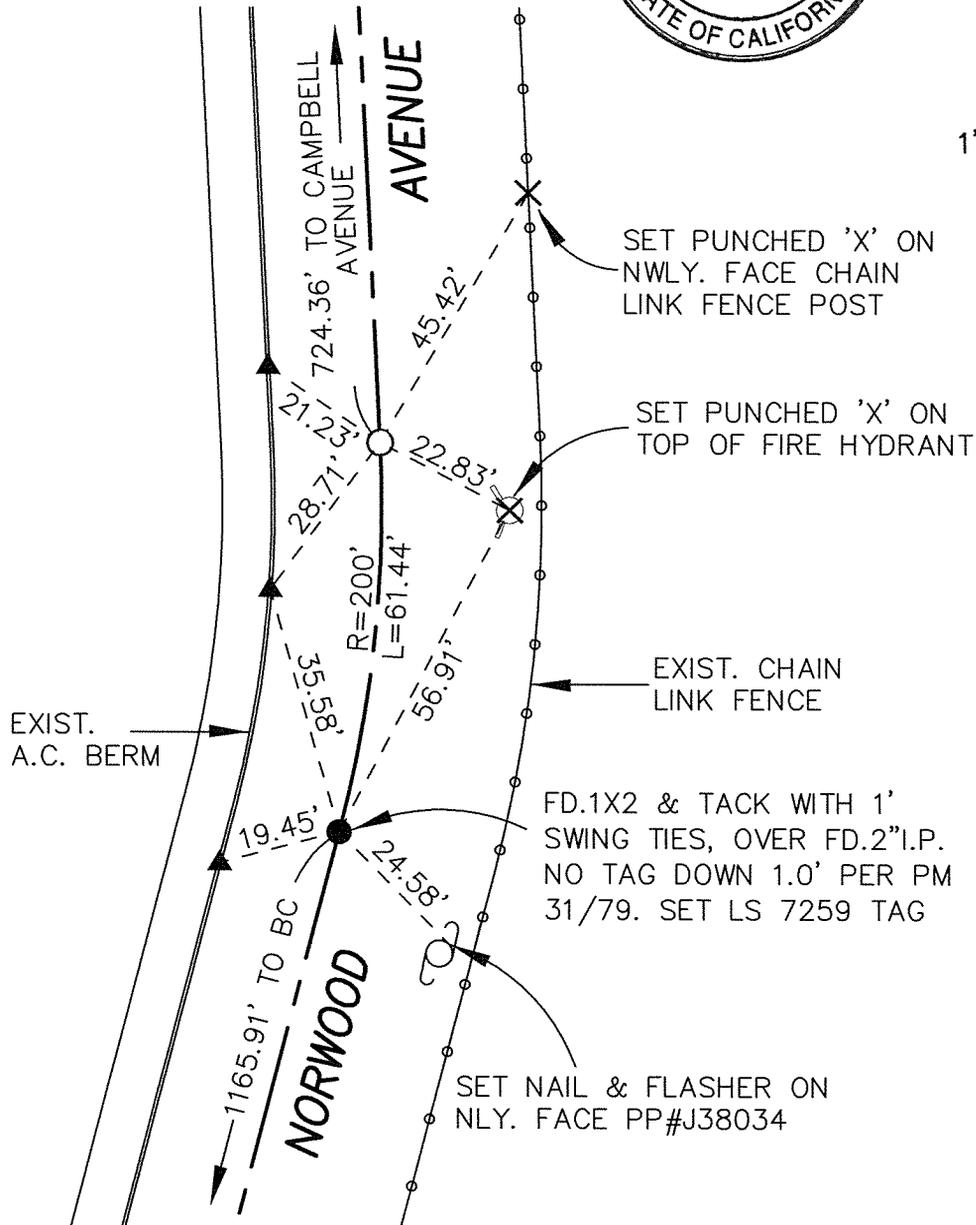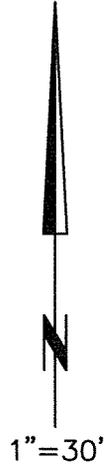

SCALE: 1"=30'  
 DATE: 07/11/14  
 DRAWN BY: NB  
 F.B.:  
 SEC.10-11, T.3S., R.6W

## OFFICIAL TIE PLAT

### CITY OF RIVERSIDE

THESE TIES ARE FOR THE PURPOSE OF PERPETUATING THE FOUND MONUMENTATION. NO CLAIM IS MADE AS THE RELATIONSHIP OF THE POINTS OR LINES SHOWN HEREON TO TRUE BOUNDARY LOCATIONS

SHEET 3 OF 3