


# SWING TIES

REF: (XX.XX) INDICATES RECORD DISTANCE PER 7836.TIF

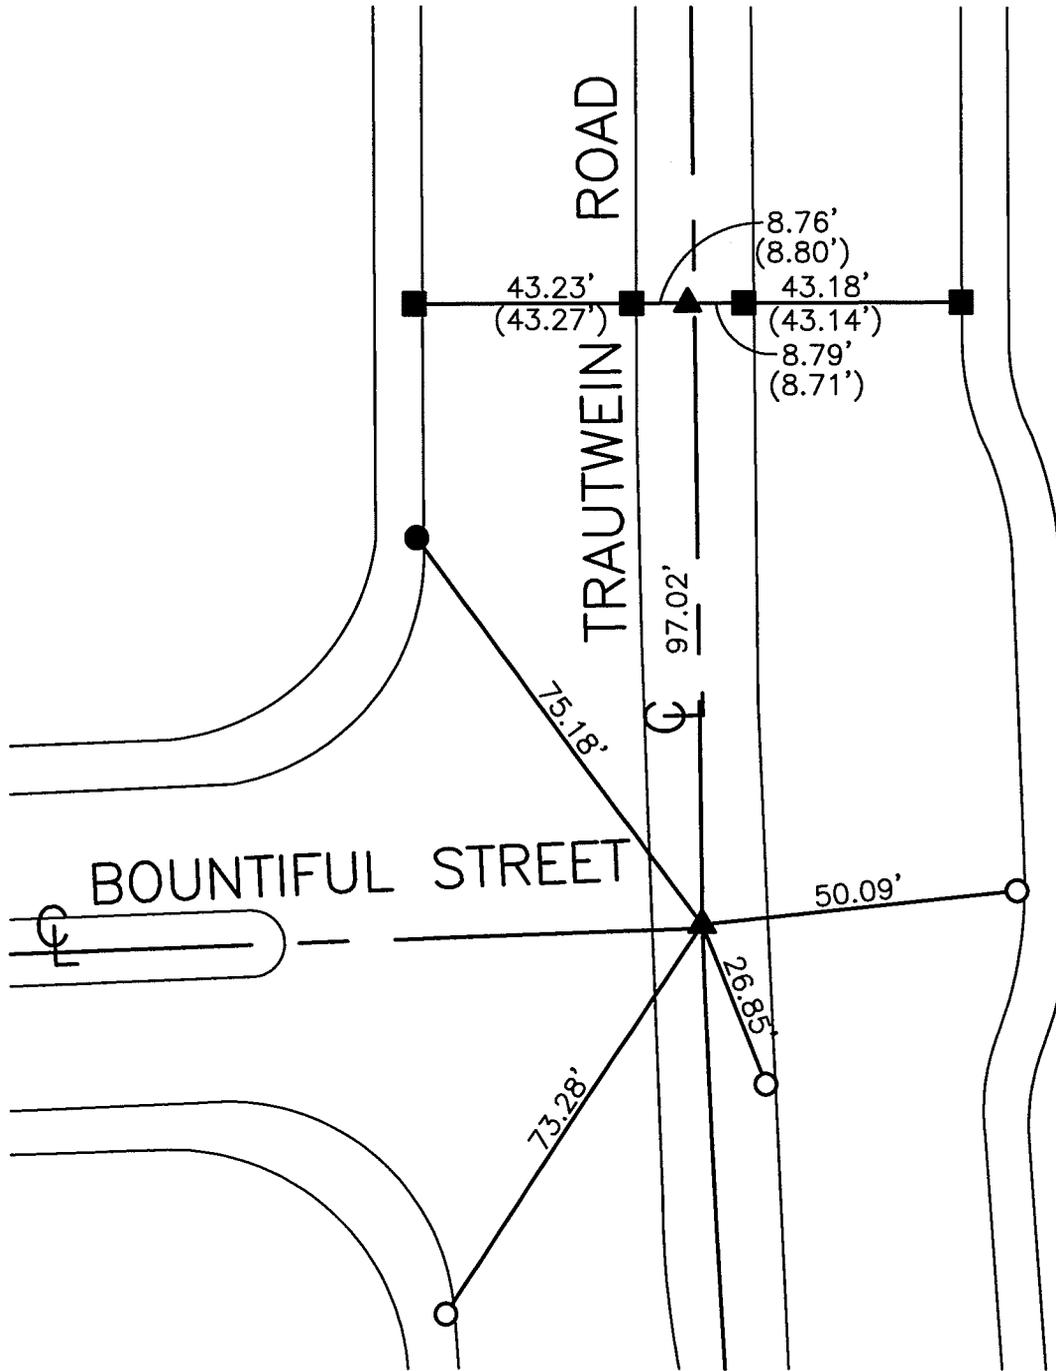

- - SET NAIL & CITY TIE TAG IN T.C.
- - SET P.K. NAIL
- - FOUND RAMSET NAIL IN T.C.
- ▲ - FOUND 1" I.P. W/ PLUG, ILLEGIBLE

14278.TIF

STREET: TRAUTWEIN ROAD

OFFICIAL USE ONLY  
X-STREET: BOUNTIFUL STREET

|                          |
|--------------------------|
| SCALE: 1"=30'            |
| DATE: 8/19/14            |
| DRAWN BY: JDF            |
| F.B.:                    |
| SEC: T.3S., R.4W SEC. 20 |

**OFFICIAL TIE PLAT**  
CITY OF RIVERSIDE

THESE TIES ARE FOR THE PURPOSE OF PERPETUATING THE FOUND MONUMENTATION. NO CLAIM IS MADE AS THE RELATIONSHIP OF THE POINTS OR LINES SHOWN HEREON TO TRUE BOUNDARY LOCATIONS

SHEET 1 OF 1