


SWING TIES

REF:
NO REFERENCES

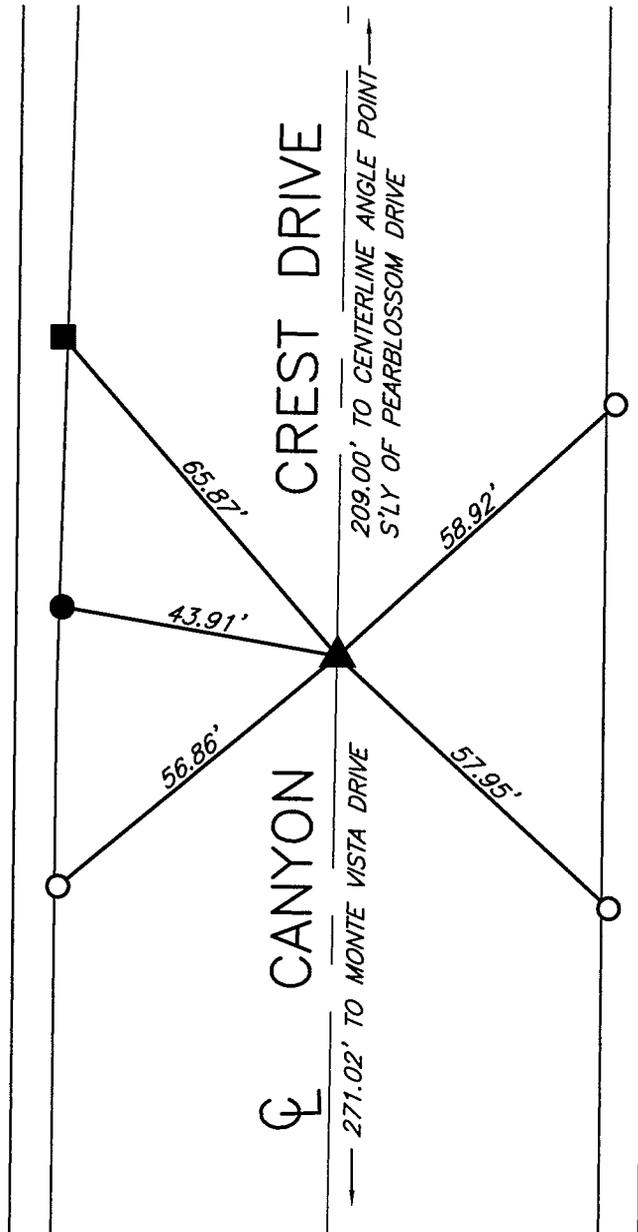

- - SET NAIL AND CITY TIE TAG IN T.C.
- - FOUND LEAD & TACK IN T.C.
- - FOUND P.K. NAIL IN T.C. - B.M. H8K3
- ▲ - FOUND 1-1/2" BRASS DISC STAMPED "UCR LS 4430"

14288.71E

STREET: CANYON CREST DRIVE

X-STREET: .

OFFICIAL USE ONLY

SCALE: 1"=30'

DATE: 4/1/15

DRAWN BY: JDF

F.B.:

SEC: 31/32 T.2S., R.4W

OFFICIAL TIE PLAT
CITY OF RIVERSIDE

THESE TIES ARE FOR THE PURPOSE OF PERPETUATING THE FOUND MONUMENTATION. NO CLAIM IS MADE AS THE RELATIONSHIP OF THE POINTS OR LINES SHOWN HEREON TO TRUE BOUNDARY LOCATIONS



SHEET 1 OF 1