

14408TIE

Street:

KIRKMICHAEL CIRCLE

OFFICIAL USE ONLY


X-Street:

EC & BC

TRANSIT & SWING TIES

1326

1334

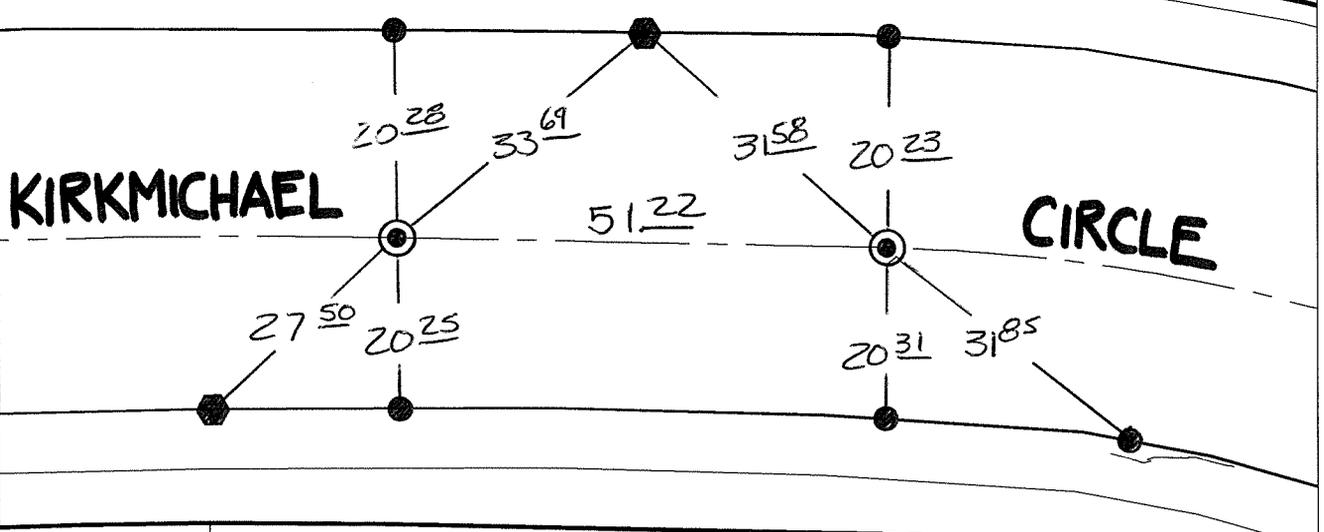

⊙ FD GEAR SPIKE & WASHER STAMPED LS 5346 FLUSH

1331

● FD NAIL & TAG STAMPED LS 5346 FLUSH W/PL PROD T/C.

- ✕ FD. Ramset Nail on T/C    ● FD. LD. & TK. on T/C    P.K. and City Engineer tag to be set @ surface after street construction is complete. (if possible)
- FD. "C" Nail on T/C    ○ Set LD. & TK. on T/C

Scale: 1" = 20'  
 Date: 07/25/15  
 Drawn by: pw  
 F.B.:  
 TR-Sec: T2SR4W-33

**OFFICIAL TIE PLAT**  
**CITY OF RIVERSIDE**

*These ties are for the purpose of perpetuating the found monumentation. No claim is made as to the relationship of the points or lines shown hereon to true boundary locations.*

Sheet 1 of 1  
 Cadme MB: 57-4