

14412.T1F

Street:

KIRKMICHAEL CIRCLE

OFFICIAL USE ONLY


X-Street:

EC & BC

SWING TIES

CIRCLE

KIRKMICHAEL

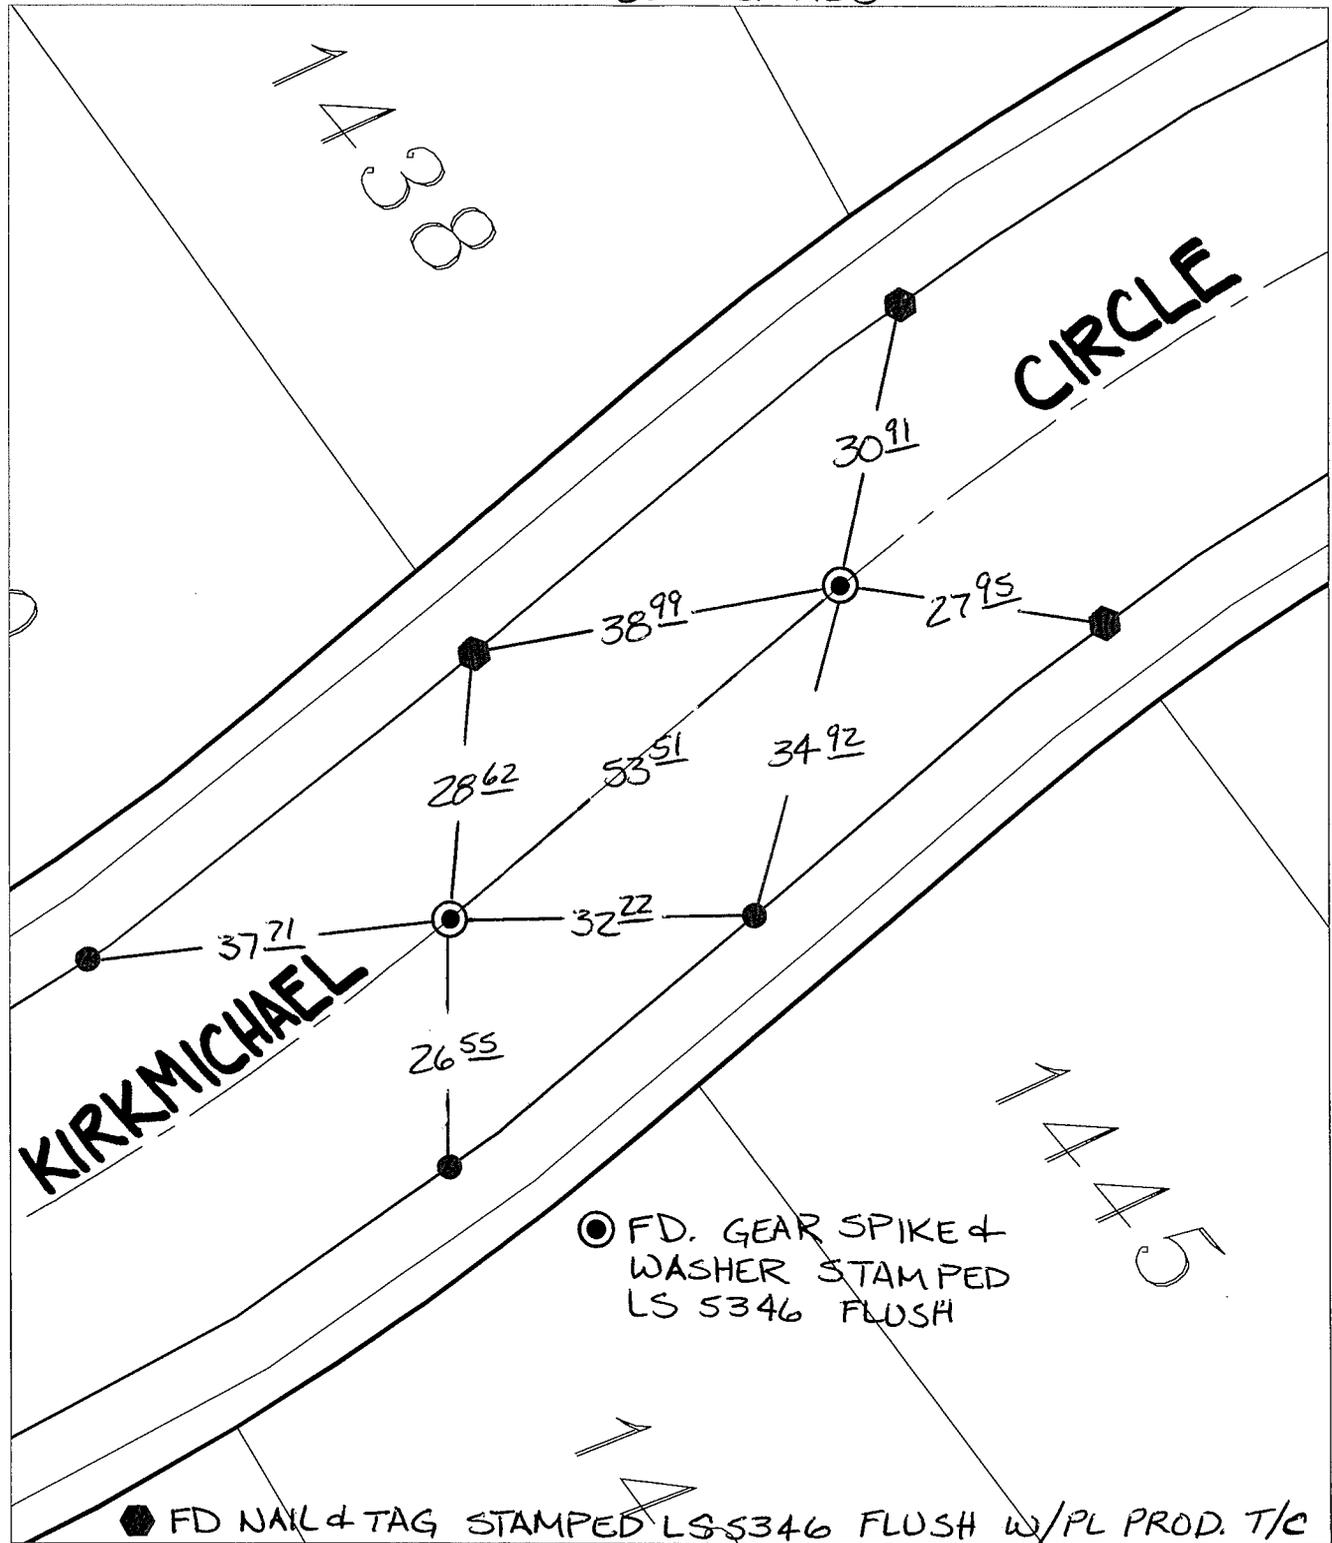

● FD. GEAR SPIKE & WASHER STAMPED LS 5346 FLUSH

■ FD NAIL & TAG STAMPED LS 5346 FLUSH W/PL PROD. T/C

× FD. Ramset Nail on T/C

● FD. LD. & TK. on T/C

P.K. and City Engineer tag to be set @ surface after street construction is complete. (If possible)

■ FD. "C" Nail on T/C

○ Set LD. & TK. on T/C

Scale: 1" = 20'

Date: 07/25/15

Drawn by: pw

F.B.:

TR-Sec: T2SR4W-33

OFFICIAL TIE PLAT

CITY OF RIVERSIDE

These ties are for the purpose of perpetuating the found monumentation. No claim is made as to the relationship of the points or lines shown hereon to true boundary locations.



Sheet 1 of 1

Cadme MB: 58-3