


14426.tif

Street: HADDINGTON DRIVE EC & BC X-Street: WEST OF FAIR ISLE

OFFICIAL USE ONLY

SWING TIES

● FD GEAR SPIKE & WASHER STAMPED LS 5346 FLUSH

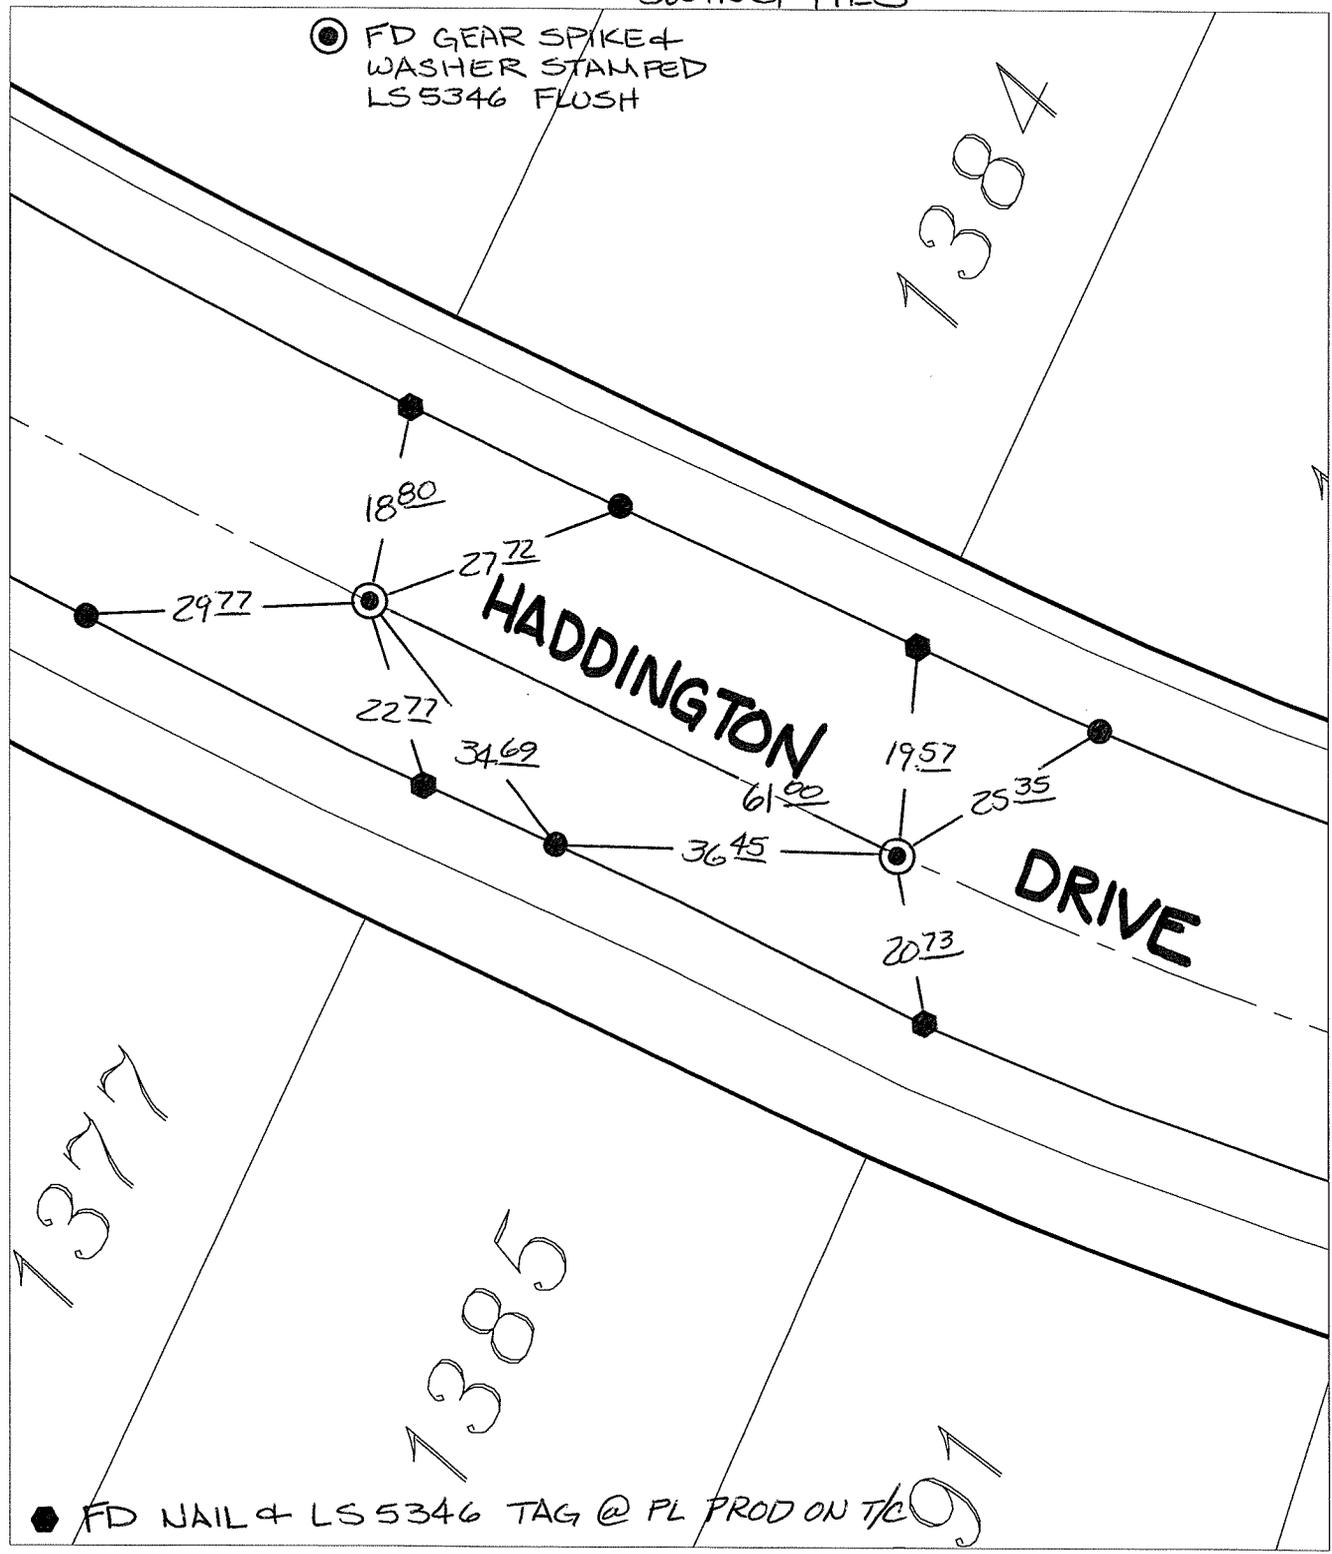

● FD NAIL & LS 5346 TAG @ PL PROD ON T/C

- ✕ FD. Ramset Nail on T/C
- FD. LD. & TK. on T/C
- FD. "C" Nail on T/C
- Set LD. & TK. on T/C
- P.K. and City Engineer tag to be set @ surface after street construction is complete. (If possible)

Scale: 1" = 20'

Date: 08/13/15

Drawn by: pw

F.B.:

TR-Sec: T2SR4W-33

OFFICIAL TIE PLAT
CITY OF RIVERSIDE

These ties are for the purpose of perpetuating the found monumentation. No claim is made as to the relationship of the points or lines shown hereon to true boundary locations.

Sheet 1 of 1

Cadme MB: 58-3