


14428.TIF

Street: HADDINGTON DRIVE EC & BC X-Street: EAST OF FAIR ISLE

OFFICIAL USE ONLY

SWING TIES

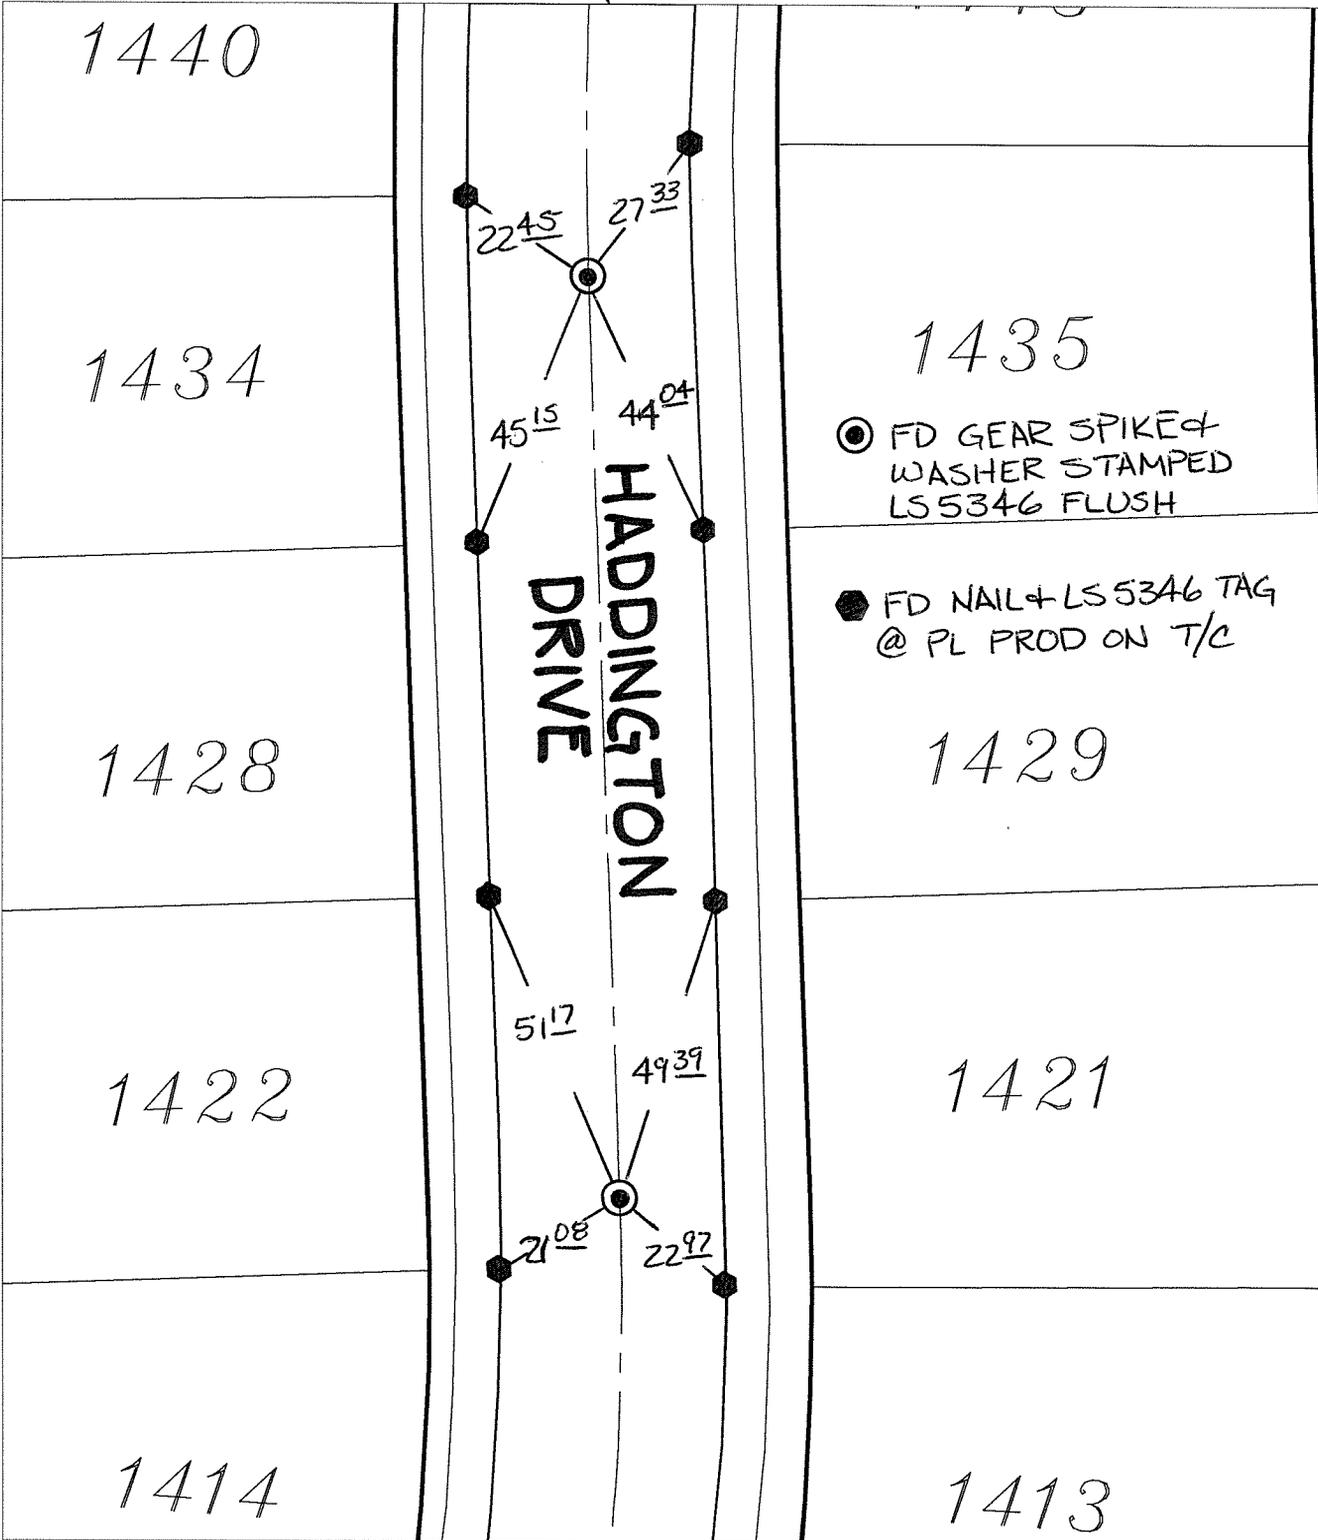

○ FD GEAR SPIKE & WASHER STAMPED LS 5346 FLUSH

● FD NAIL & LS 5346 TAG @ PL PROD ON T/C

× FD. Ramset Nail on T/C  
■ FD. "C" Nail on T/C

● FD. LD. & TK. on T/C  
○ Set LD. & TK. on T/C

P.K. and City Engineer tag to be set @ surface after street construction is complete. (If possible)

Scale: 1" = 30'  
Date: 08/13/15  
Drawn by: pw  
F.B.:  
TR-Sec: T2SR4W-33

### OFFICIAL TIE PLAT CITY OF RIVERSIDE

*These ties are for the purpose of perpetuating the found monumentation. No claim is made as to the relationship of the points or lines shown hereon to true boundary locations.*



Sheet 1 of 1  
Cadme MB: 58-3