

14433.TIF

Street:


PICKWICK STREET

X-Street:

CUL-DE-SAC

OFFICIAL USE ONLY

SWING TIES

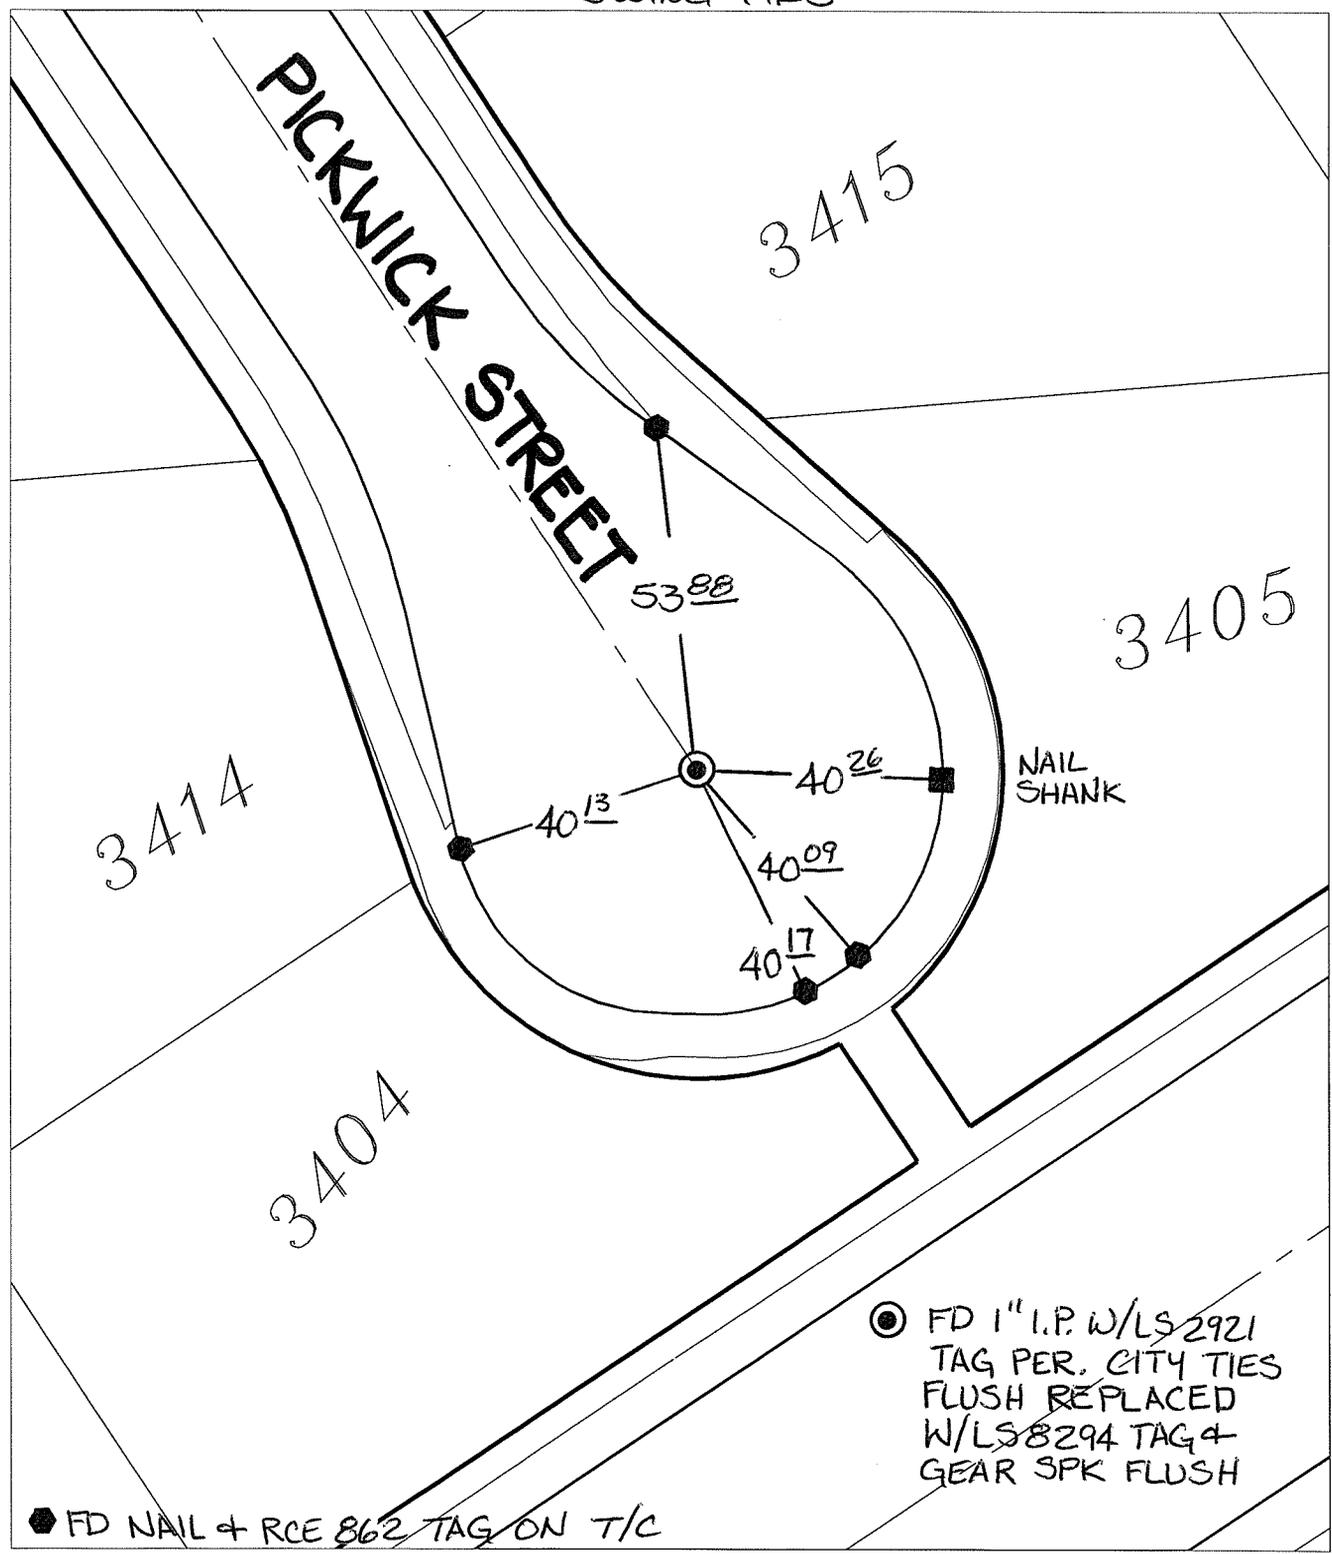

⊙ FD 1" I.P. W/LS 2921 TAG PER. CITY TIES FLUSH REPLACED W/LS 8294 TAG & GEAR SPK FLUSH


● FD NAIL + RCE 862 TAG ON T/C

- ✕ FD. Ramset Nail on T/C
- FD. LD. & TK. on T/C
- FD. "C" Nail on T/C
- Set LD. & TK. on T/C
- P.K. and City Engineer tag to be set @ surface after street construction is complete. (If possible)

Scale: 1" = 30'
 Date: 08/21/15
 Drawn by: pw
 F.B.:
 TR-Sec: T3SR6W-23

OFFICIAL TIE PLAT
CITY OF RIVERSIDE

These ties are for the purpose of perpetuating the found monumentation. No claim is made as to the relationship of the points or lines shown hereon to true boundary locations.

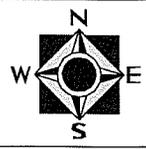

Sheet 1 of 1
 Cadme MB: 79-7