


SEE SHEET No. 6

SEE SHEET No. 4

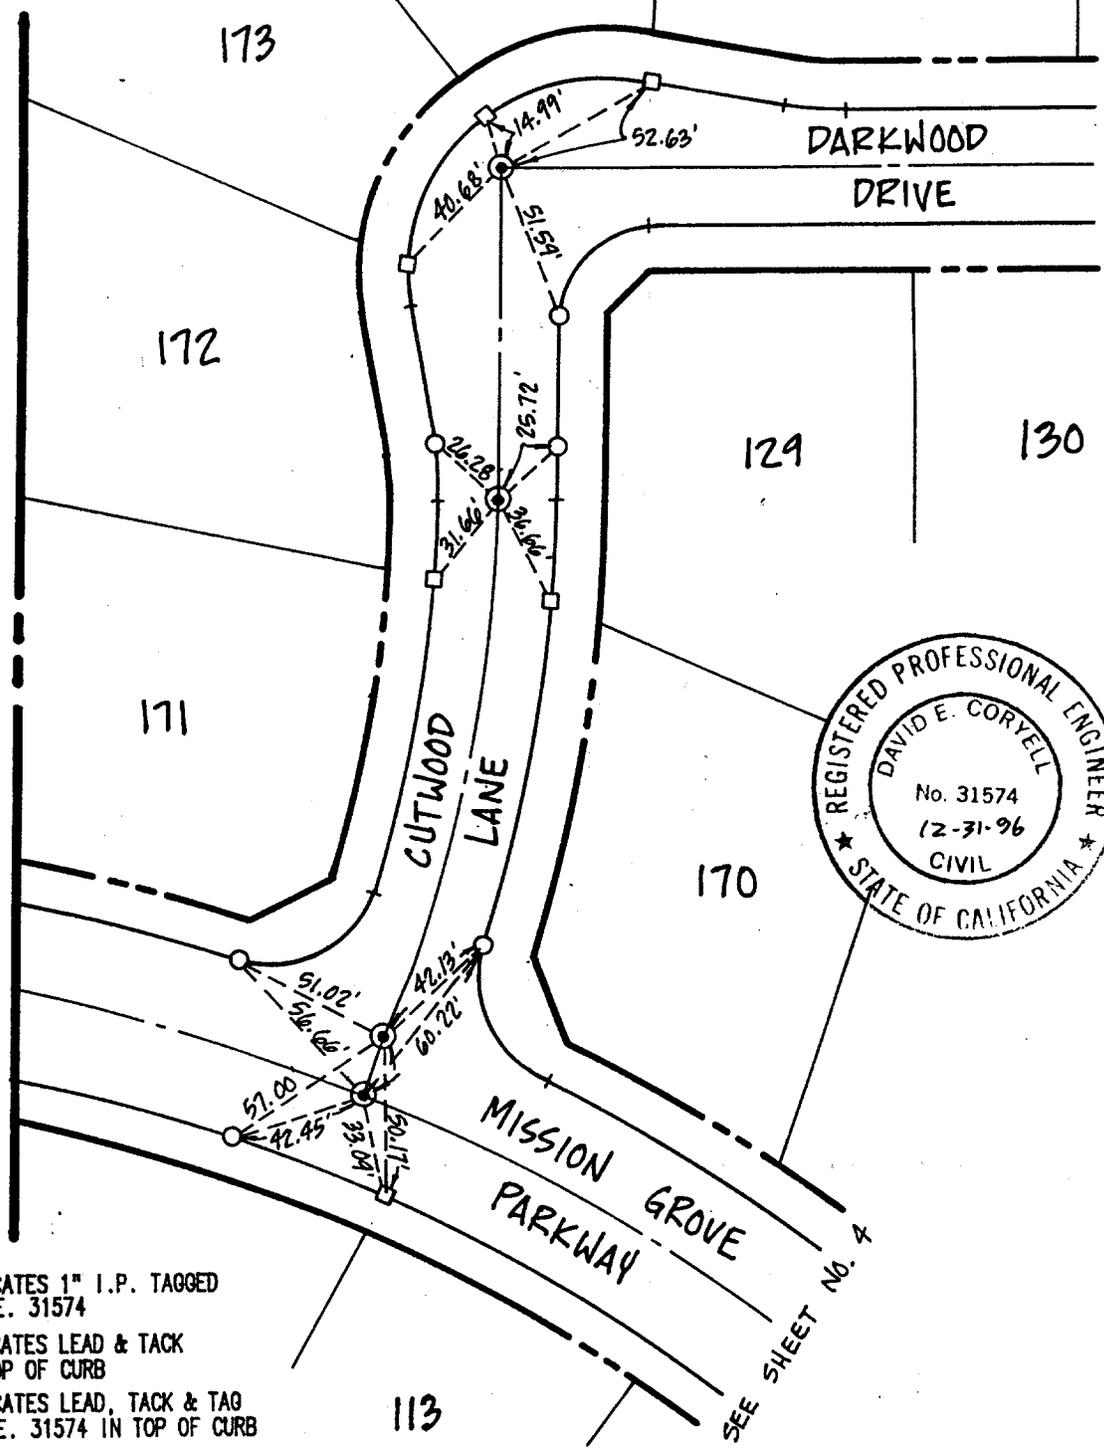

- INDICATES 1" I.P. TAGGED R.C.E. 31574
- INDICATES LEAD & TACK IN TOP OF CURB
- INDICATES LEAD, TACK & TAG R,C,E. 31574 IN TOP OF CURB

- × FD. Ramset Nail on T/C
- FD. "C" Nail on T/C

- FD. LD. & TK. on T/C
- Set LD. & TK. on T/C

OFFICIAL TIE PLAT

CITY OF RIVERSIDE

These ties are for the purpose of perpetuating the found monumentation. No claim is made as to the relationship of the points or lines shown hereon to true boundary locations.

Scale: _____

Date: _____

Drawn by: _____

W.O.: _____

F.B.: _____

TRACT 21631

Sheet **5** of 14

File No.: _____